


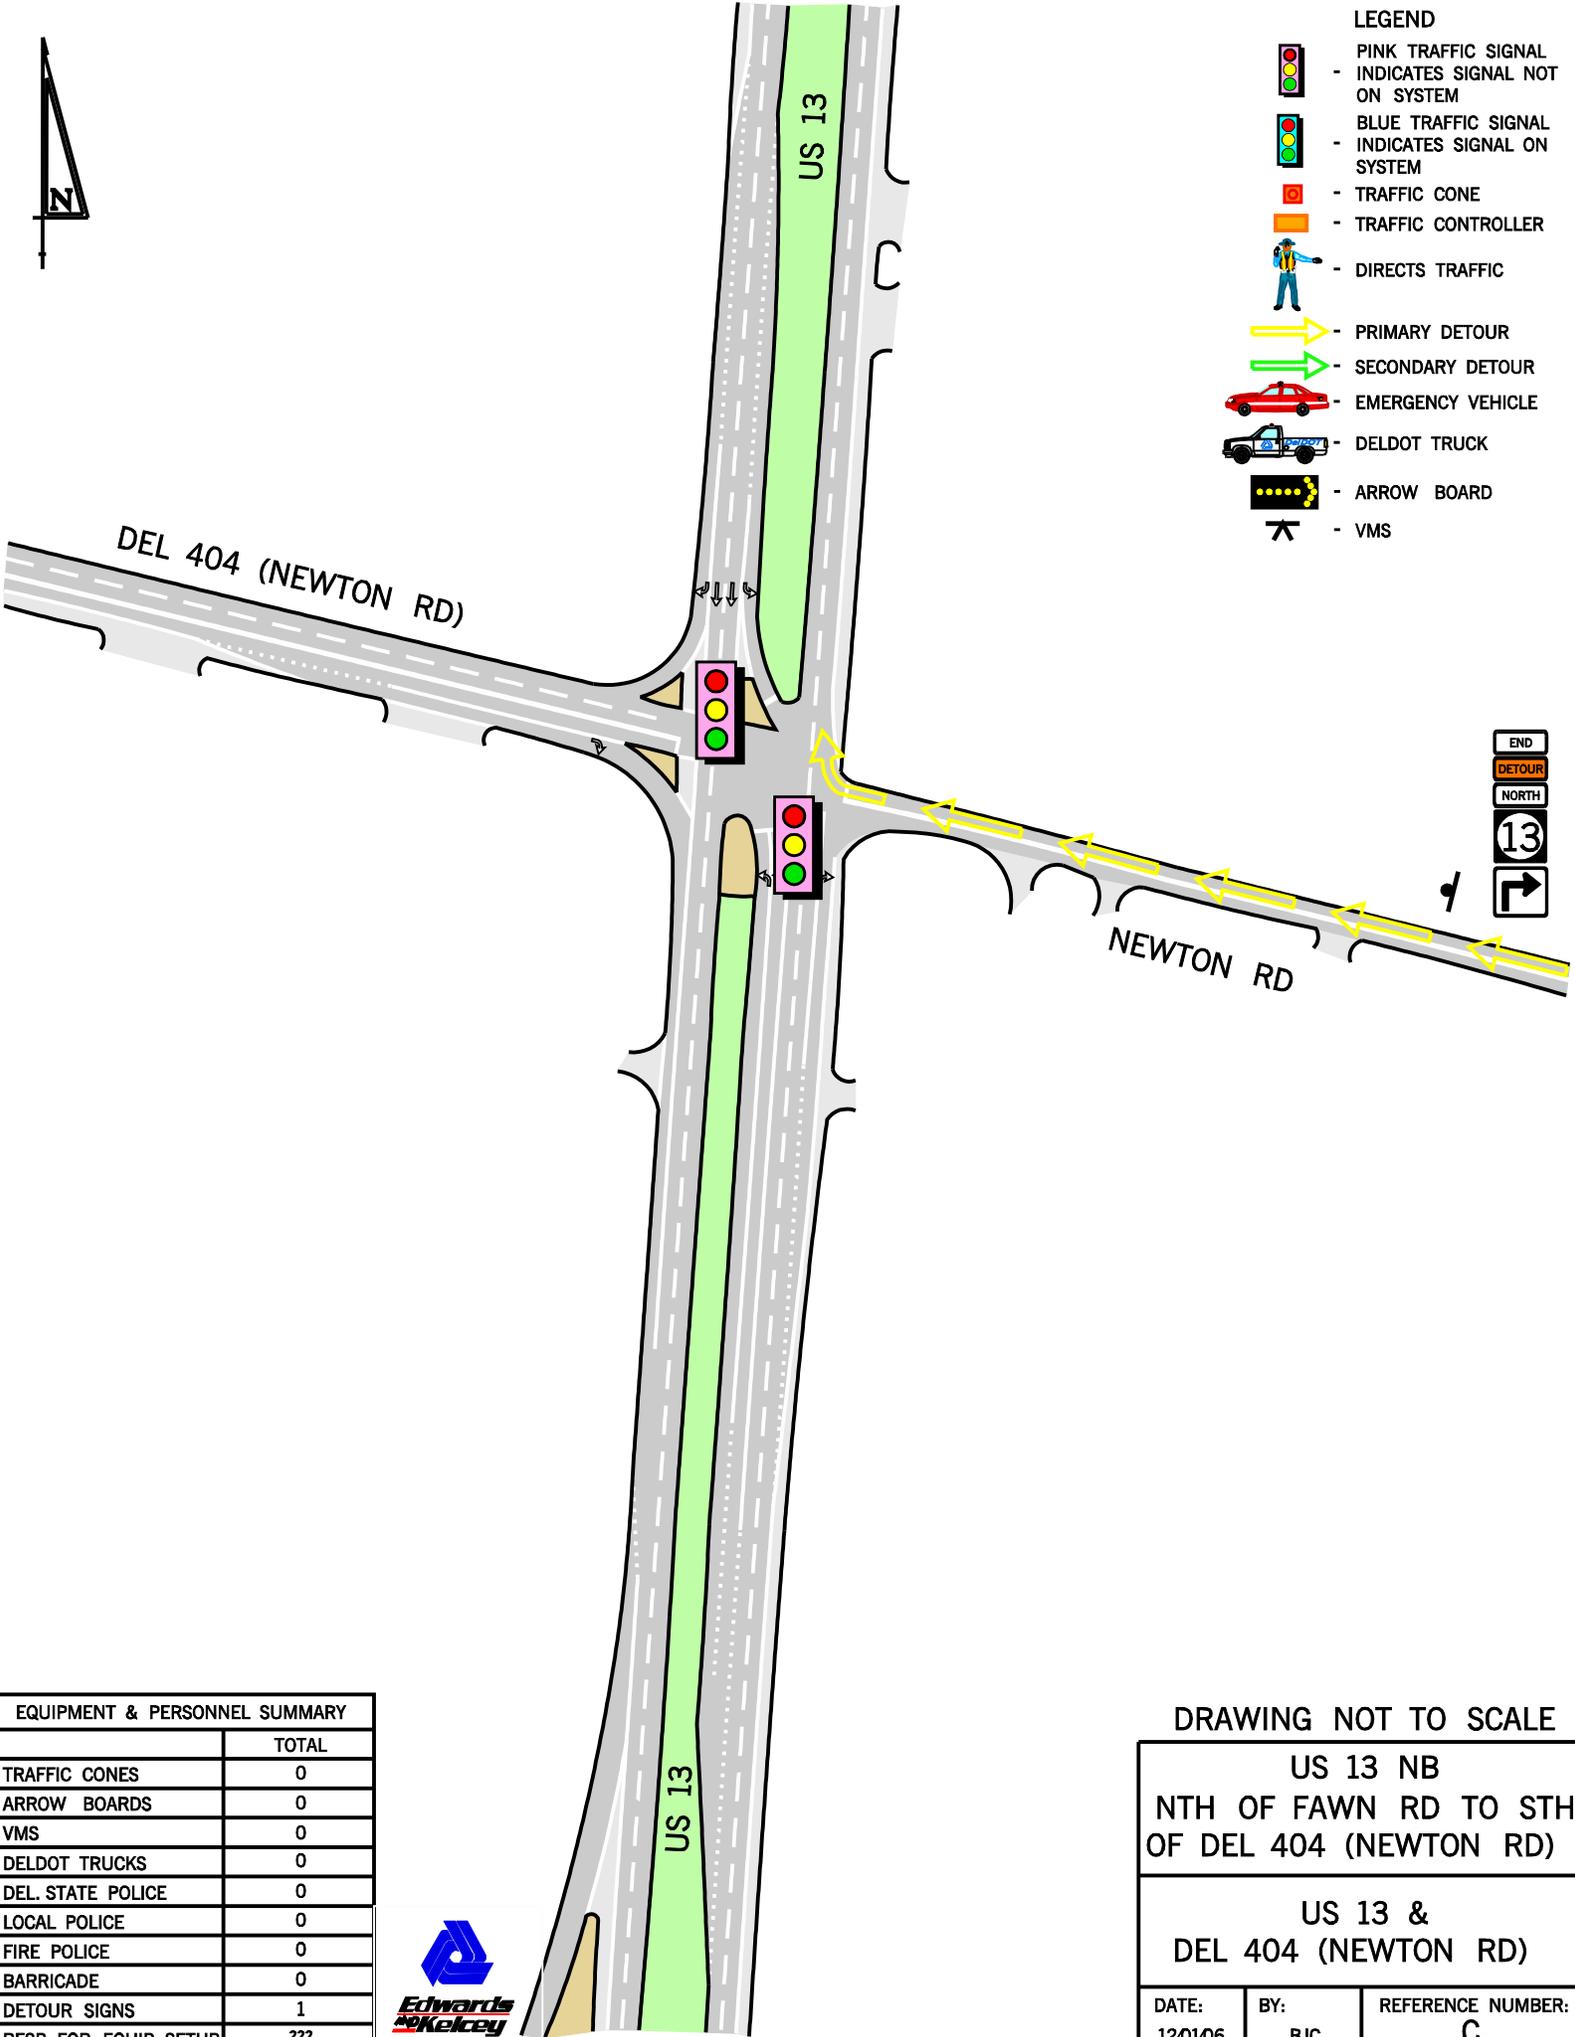

LEGEND

-  - PINK TRAFFIC SIGNAL
-  - BLUE TRAFFIC SIGNAL
-  - TRAFFIC CONE
-  - TRAFFIC CONTROLLER
-  - DIRECTS TRAFFIC
-  - PRIMARY DETOUR
-  - SECONDARY DETOUR
-  - EMERGENCY VEHICLE
-  - DELDOT TRUCK
-  - ARROW BOARD
-  - VMS



EQUIPMENT & PERSONNEL SUMMARY	
	TOTAL
TRAFFIC CONES	0
ARROW BOARDS	0
VMS	0
DELDOT TRUCKS	0
DEL. STATE POLICE	0
LOCAL POLICE	0
FIRE POLICE	0
BARRICADE	0
DETOUR SIGNS	1
RESP. FOR EQUIP. SETUP	???



DRAWING NOT TO SCALE

**US 13 NB
NTH OF FAWN RD TO STH
OF DEL 404 (NEWTON RD)**

**US 13 &
DEL 404 (NEWTON RD)**

DATE: 12/01/06	BY: BJC	REFERENCE NUMBER: C
-------------------	------------	------------------------