


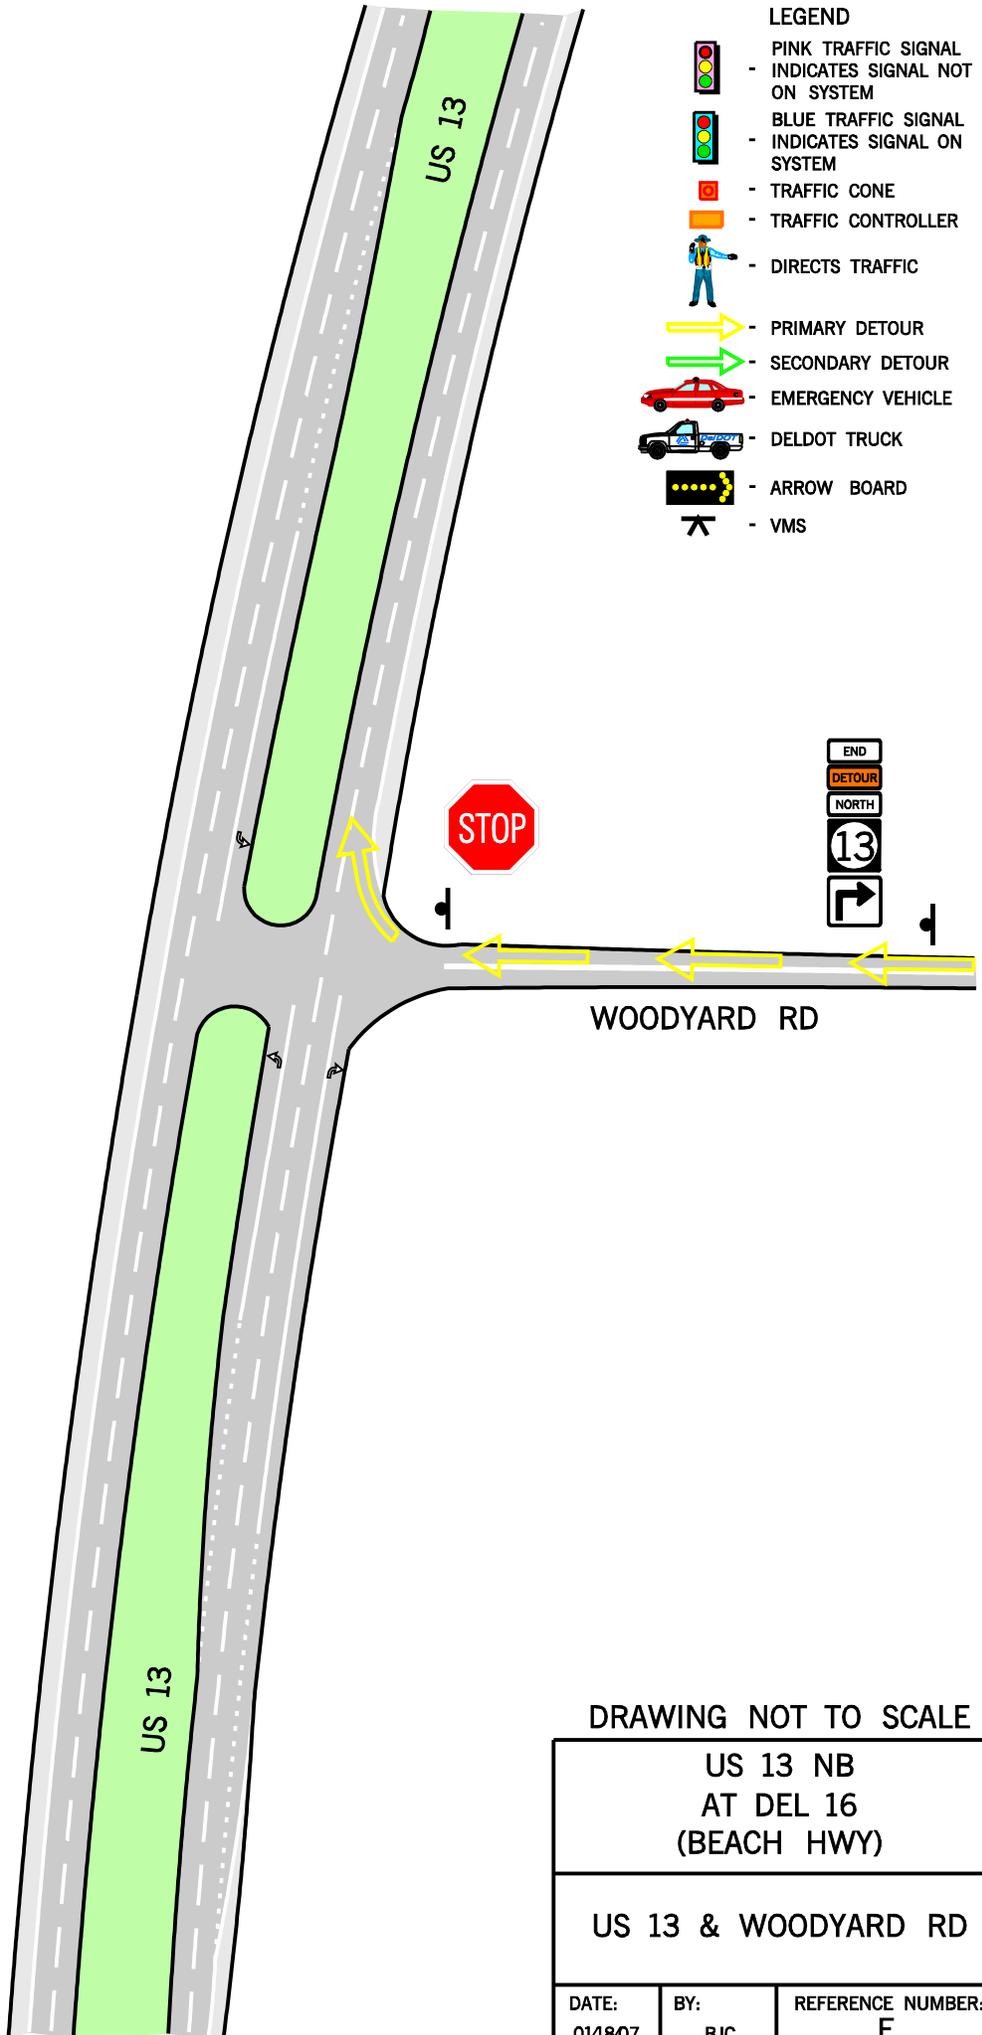

- LEGEND**
-  - PINK TRAFFIC SIGNAL - INDICATES SIGNAL NOT ON SYSTEM
 -  - BLUE TRAFFIC SIGNAL - INDICATES SIGNAL ON SYSTEM
 -  - TRAFFIC CONE
 -  - TRAFFIC CONTROLLER
 -  - DIRECTS TRAFFIC
 -  - PRIMARY DETOUR
 -  - SECONDARY DETOUR
 -  - EMERGENCY VEHICLE
 -  - DELDOT TRUCK
 -  - ARROW BOARD
 -  - VMS



EQUIPMENT & PERSONNEL SUMMARY	
	TOTAL
TRAFFIC CONES	
ARROW BOARDS	
VMS	
DELDOT TRUCKS	
DEL. STATE POLICE	
LOCAL POLICE	
FIRE POLICE	
BARRICADE	
DETOUR SIGNS	
RESP. FOR EQUIP. SETUP	



DRAWING NOT TO SCALE

**US 13 NB
AT DEL 16
(BEACH HWY)**

US 13 & WOODYARD RD

DATE: 01/18/07	BY: BJC	REFERENCE NUMBER: F
-------------------	------------	------------------------