




LEGEND

-  - PINK TRAFFIC SIGNAL
- INDICATES SIGNAL NOT ON SYSTEM
-  - BLUE TRAFFIC SIGNAL
- INDICATES SIGNAL ON SYSTEM
-  - TRAFFIC CONE
-  - TRAFFIC CONTROLLER
-  - DIRECTS TRAFFIC
-  - PRIMARY DETOUR
-  - SECONDARY DETOUR
-  - EMERGENCY VEHICLE
-  - DELDOT TRUCK
-  - ARROW BOARD
-  - VMS

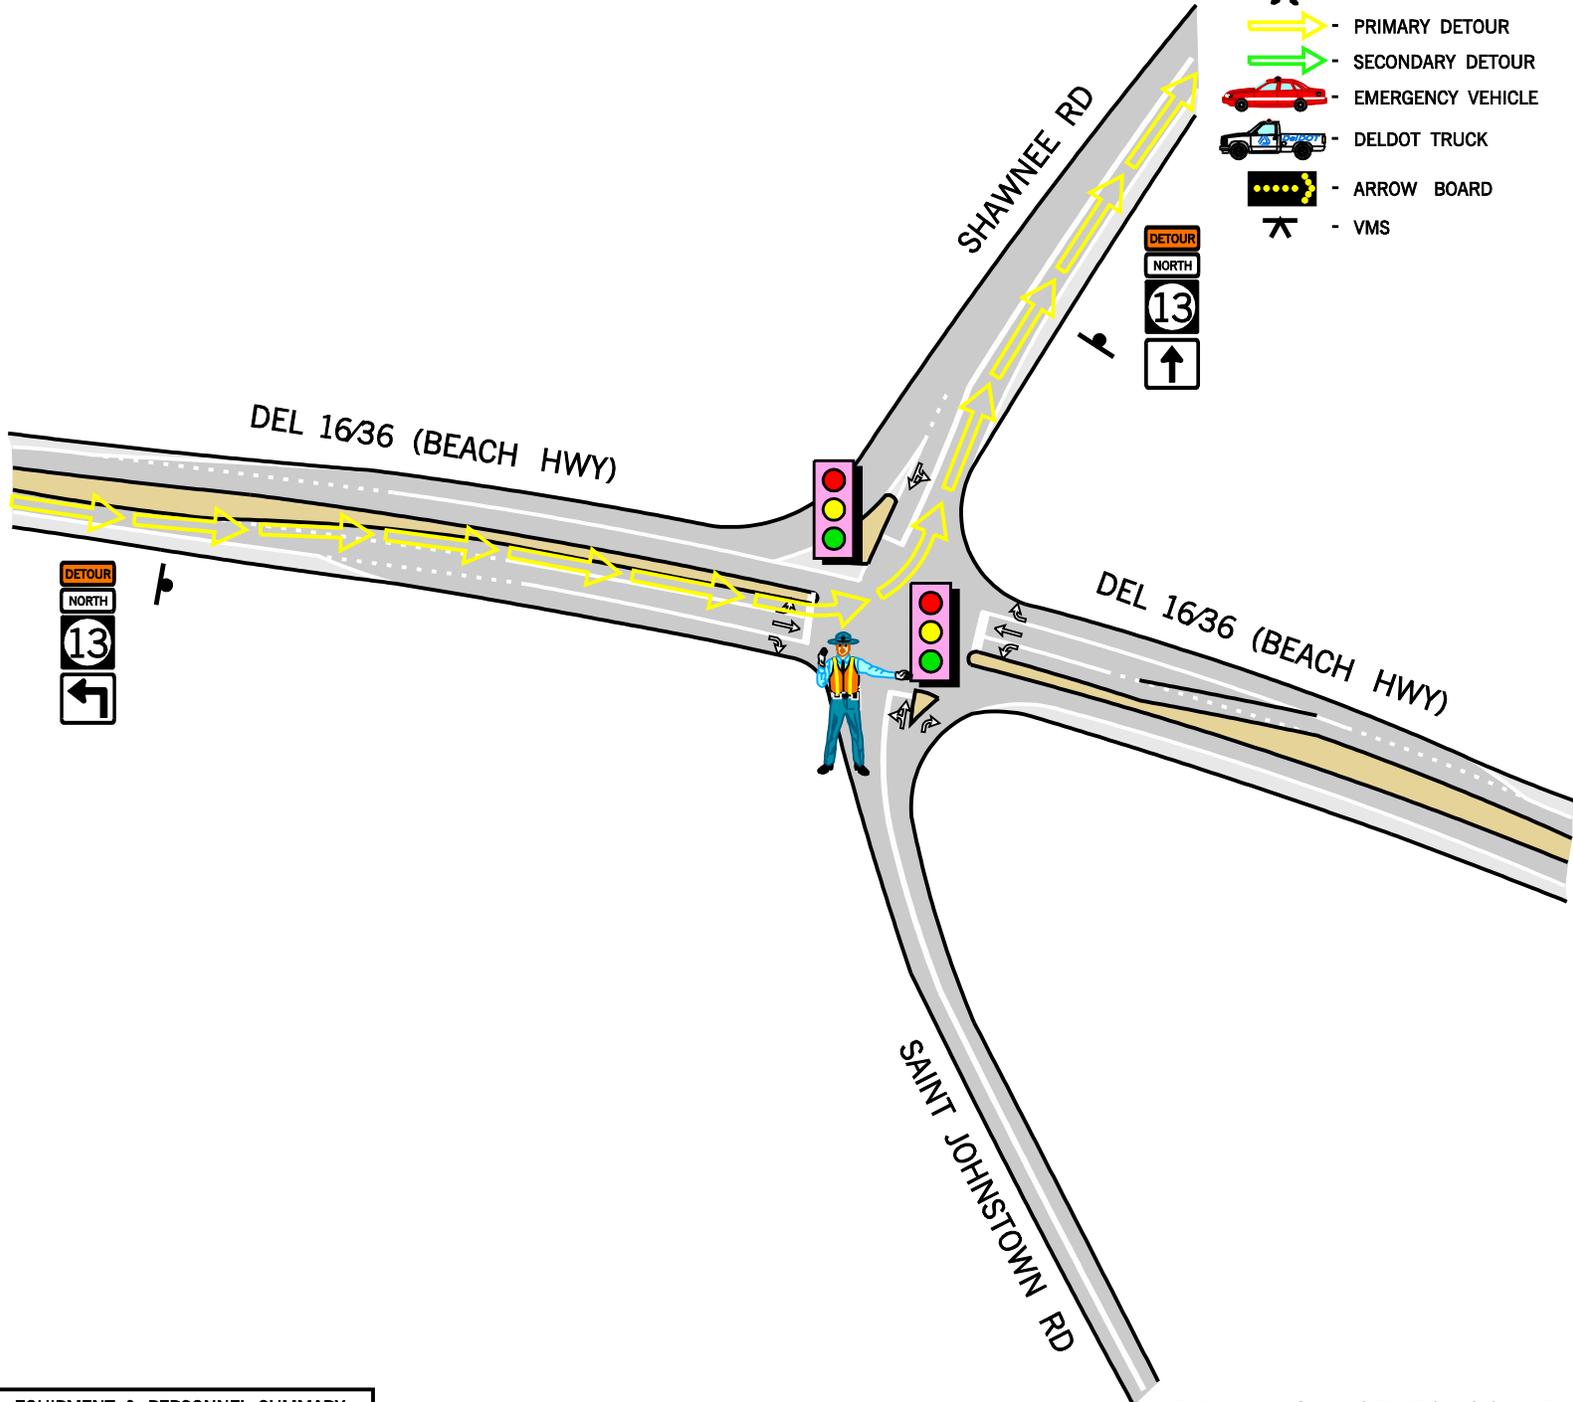

DRAWING NOT TO SCALE

US 13 NB
NORTH OF SR 16 TO
SOUTH OF WOODYARD RD

DEL 16/36 (BEACH HWY)
& SAINT JOHNSTOWN RD

DATE: 12/1/06	BY: CFC	REFERENCE NUMBER: B
------------------	------------	------------------------

EQUIPMENT & PERSONNEL SUMMARY

	TOTAL
TRAFFIC CONES	
ARROW BOARDS	
VMS	
DELDOT TRUCKS	
DEL. STATE POLICE	
LOCAL POLICE	
FIRE POLICE	
BARRICADE	
DETOUR SIGNS	
RESP. FOR EQUIP. SETUP	

