


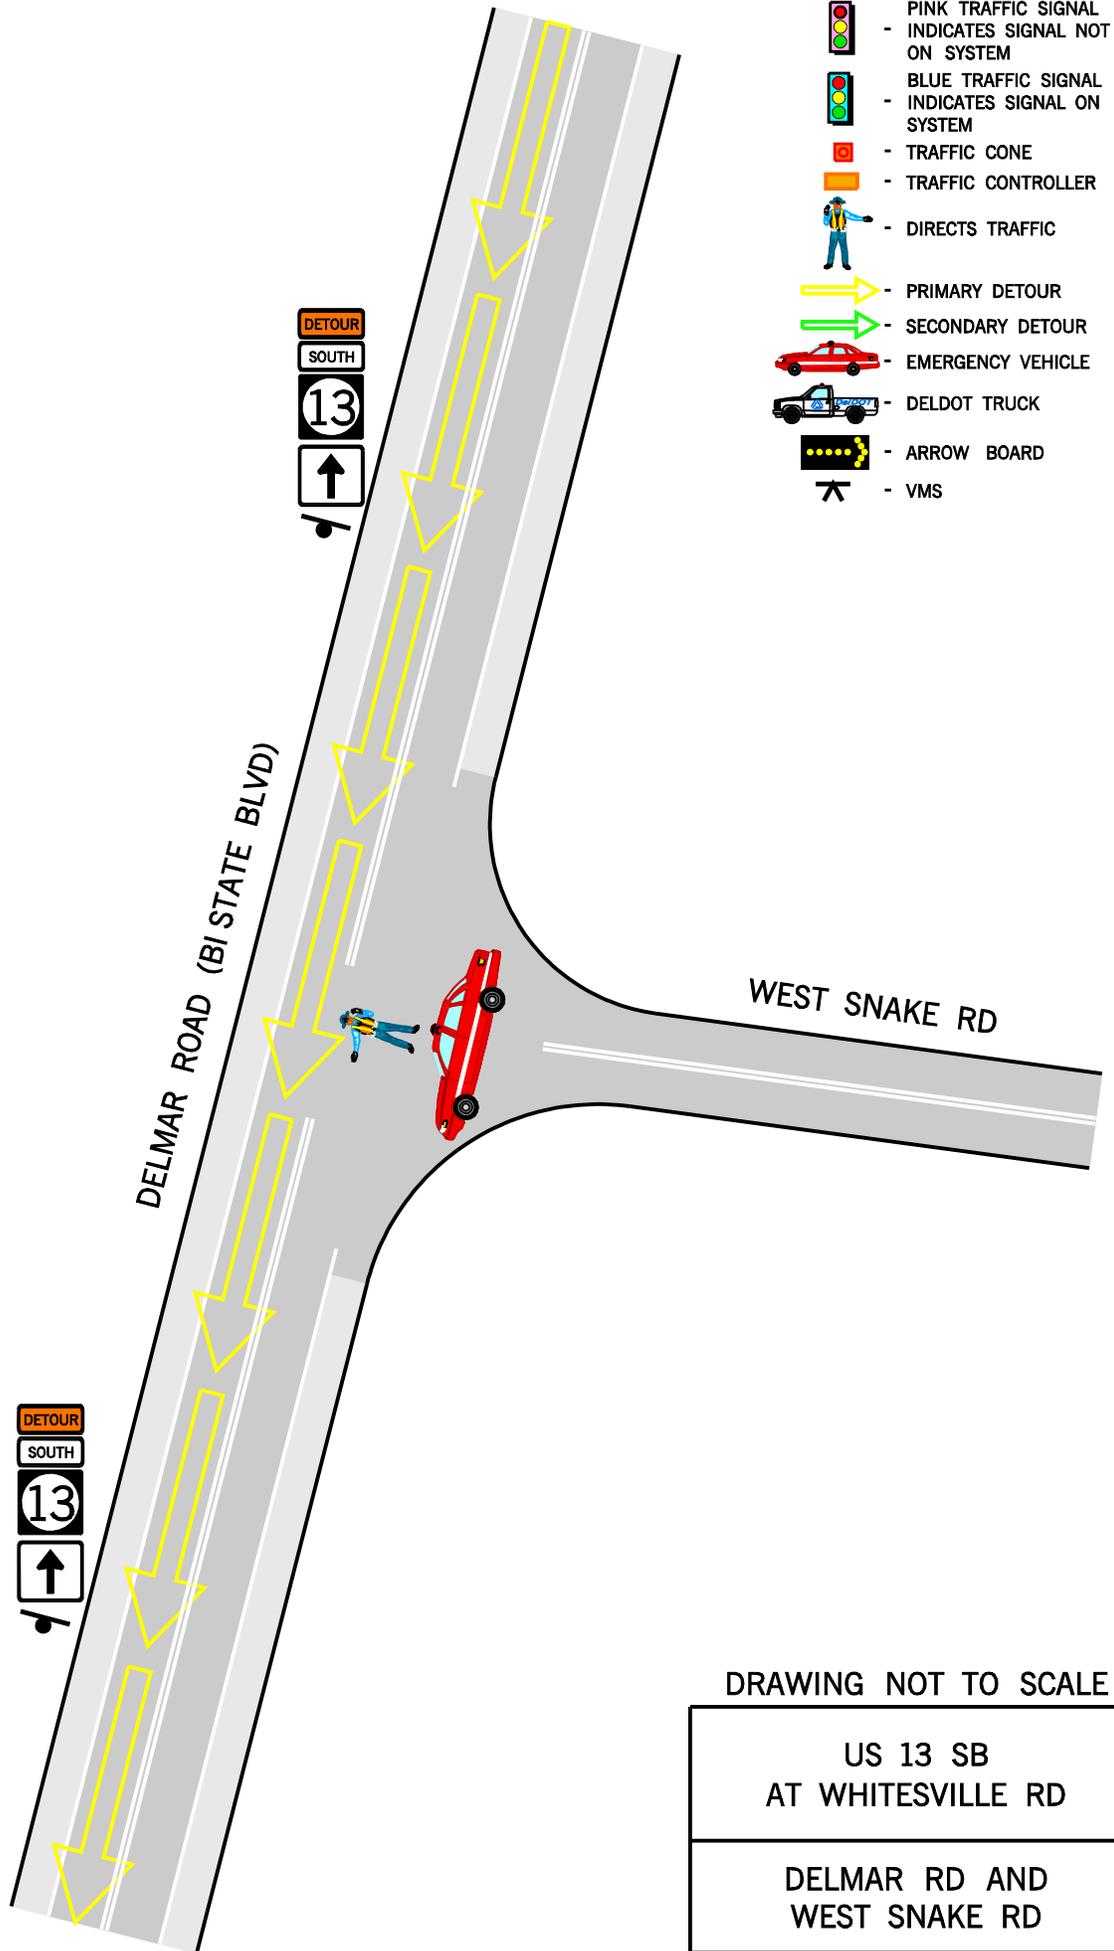

**LEGEND**

-  - PINK TRAFFIC SIGNAL - INDICATES SIGNAL NOT ON SYSTEM
-  - BLUE TRAFFIC SIGNAL - INDICATES SIGNAL ON SYSTEM
-  - TRAFFIC CONE
-  - TRAFFIC CONTROLLER - DIRECTS TRAFFIC
-  - PRIMARY DETOUR
-  - SECONDARY DETOUR
-  - EMERGENCY VEHICLE
-  - DELDOT TRUCK
-  - ARROW BOARD
-  - VMS



EQUIPMENT & PERSONNEL SUMMARY	
	TOTAL
TRAFFIC CONES	
ARROW BOARDS	
VMS	
DELDOT TRUCKS	
DEL. STATE POLICE	
LOCAL POLICE	
FIRE POLICE	
BARRICADE	
DETOUR SIGNS	
RESP. FOR EQUIP. SETUP	

DRAWING NOT TO SCALE

<p><b>US 13 SB AT WHITESVILLE RD</b></p>		
<p><b>DELMAR RD AND WEST SNAKE RD</b></p>		
DATE: 04/03/07	BY: CFC	REFERENCE NUMBER: D