


MATCHLINE SEE THIS SHEET

LEGEND

-  PINK TRAFFIC SIGNAL - INDICATES SIGNAL NOT ON SYSTEM
-  BLUE TRAFFIC SIGNAL - INDICATES SIGNAL ON SYSTEM
-  TRAFFIC CONE
-  TRAFFIC CONTROLLER
-  DIRECTS TRAFFIC
-  PRIMARY DETOUR
-  SECONDARY DETOUR
-  EMERGENCY VEHICLE
-  DELDOT TRUCK
-  ARROW BOARD
-  VMS

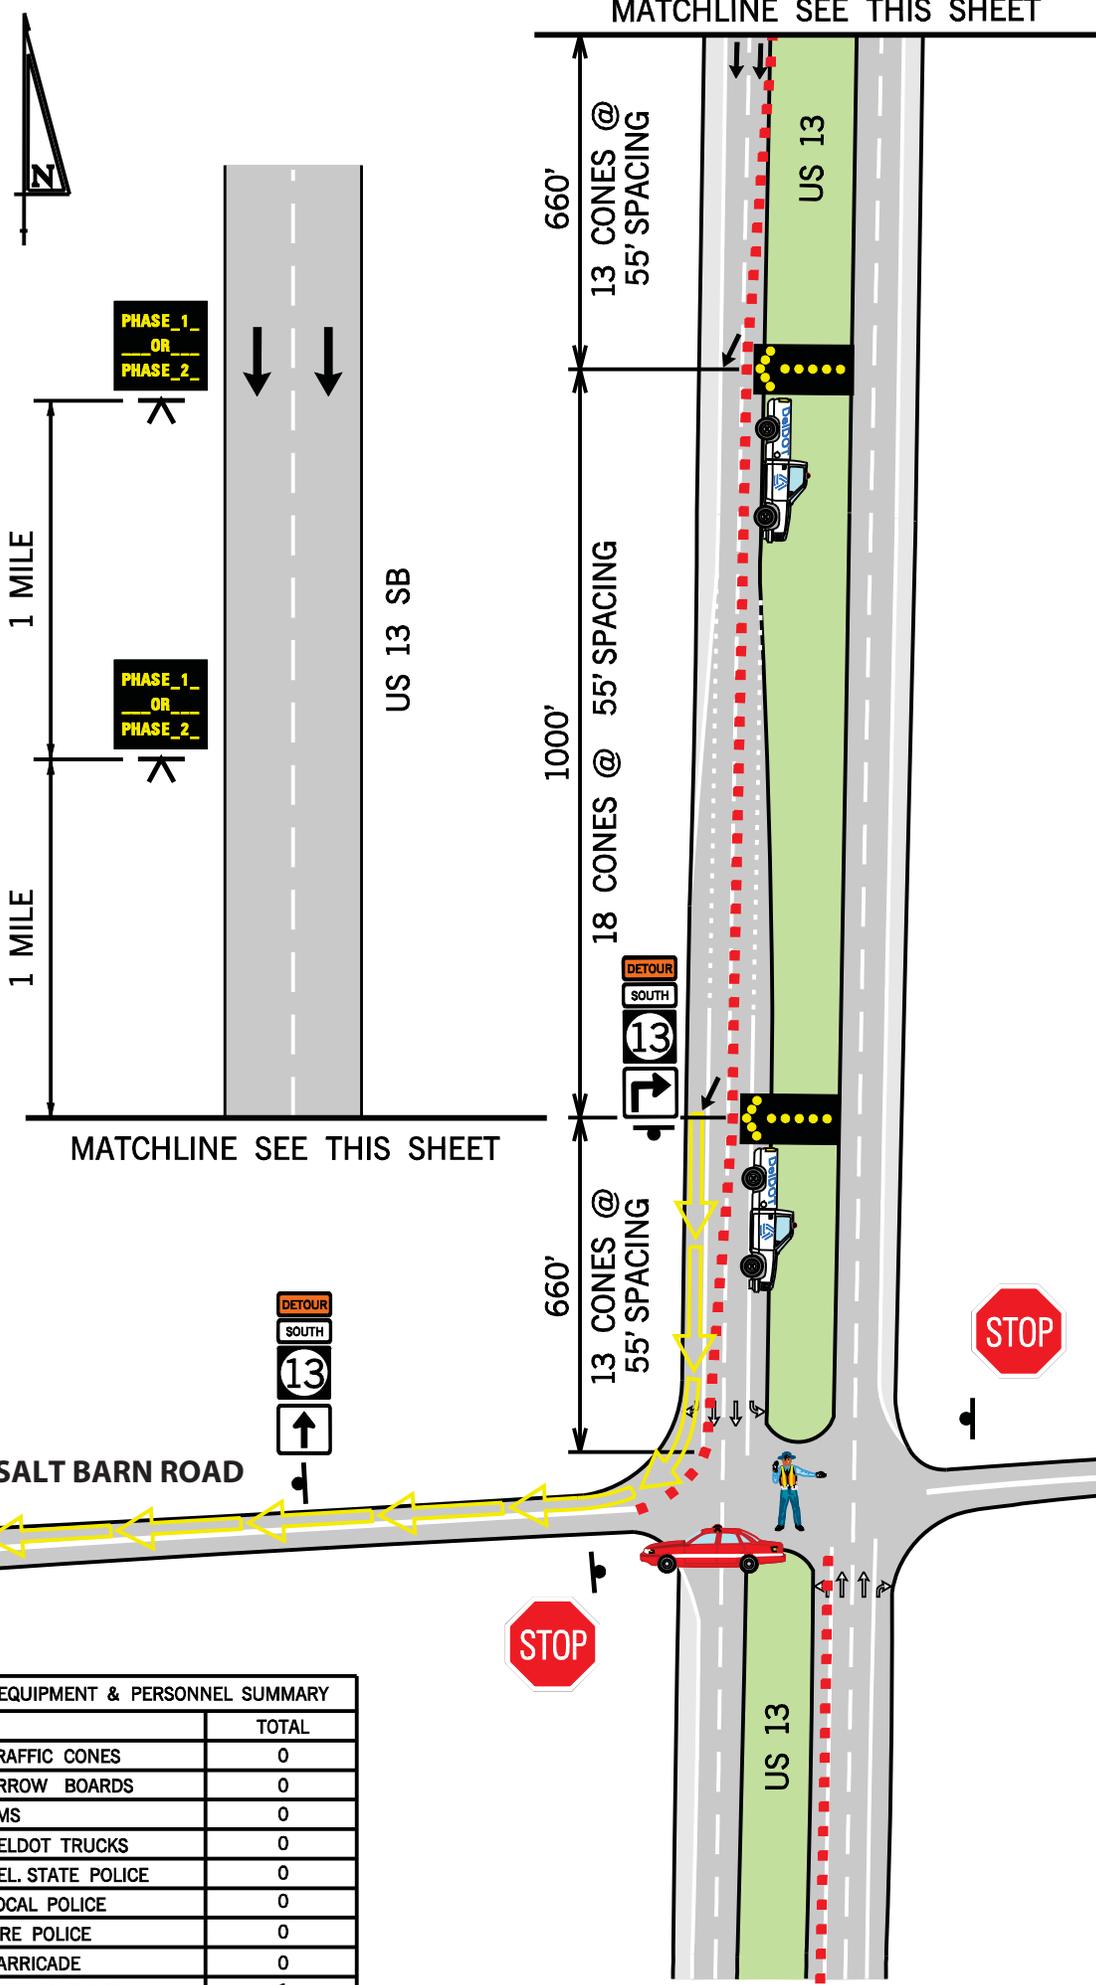

1 MILE

1 MILE

US 13 SB

660'

13 CONES @ 55' SPACING

1000'

18 CONES @ 55' SPACING

660'

13 CONES @ 55' SPACING

US 13

DETOUR SOUTH 13

STOP

SALT BARN ROAD

SALT BARN ROAD

US 13

STOP

EQUIPMENT & PERSONNEL SUMMARY	
	TOTAL
TRAFFIC CONES	0
ARROW BOARDS	0
VMS	0
DELDOT TRUCKS	0
DEL. STATE POLICE	0
LOCAL POLICE	0
FIRE POLICE	0
BARRICADE	0
DETOUR SIGNS	1
RESP. FOR EQUIP. SETUP	???

DRAWING NOT TO SCALE

US 13 SB
SOUTH OF SALT BARN RD
TO NTH OF WHITESVILLE RD

US 13 AND
SALT BARN ROAD

DATE: 03/13/07	BY: CFC	REFERENCE NUMBER: A
-------------------	------------	------------------------