




LEGEND

-  PINK TRAFFIC SIGNAL - INDICATES SIGNAL NOT ON SYSTEM
-  BLUE TRAFFIC SIGNAL - INDICATES SIGNAL ON SYSTEM
-  TRAFFIC CONE
-  TRAFFIC CONTROLLER
-  DIRECTS TRAFFIC
-  PRIMARY DETOUR
-  SECONDARY DETOUR
-  EMERGENCY VEHICLE
-  DELDOT TRUCK
-  ARROW BOARD
-  VMS

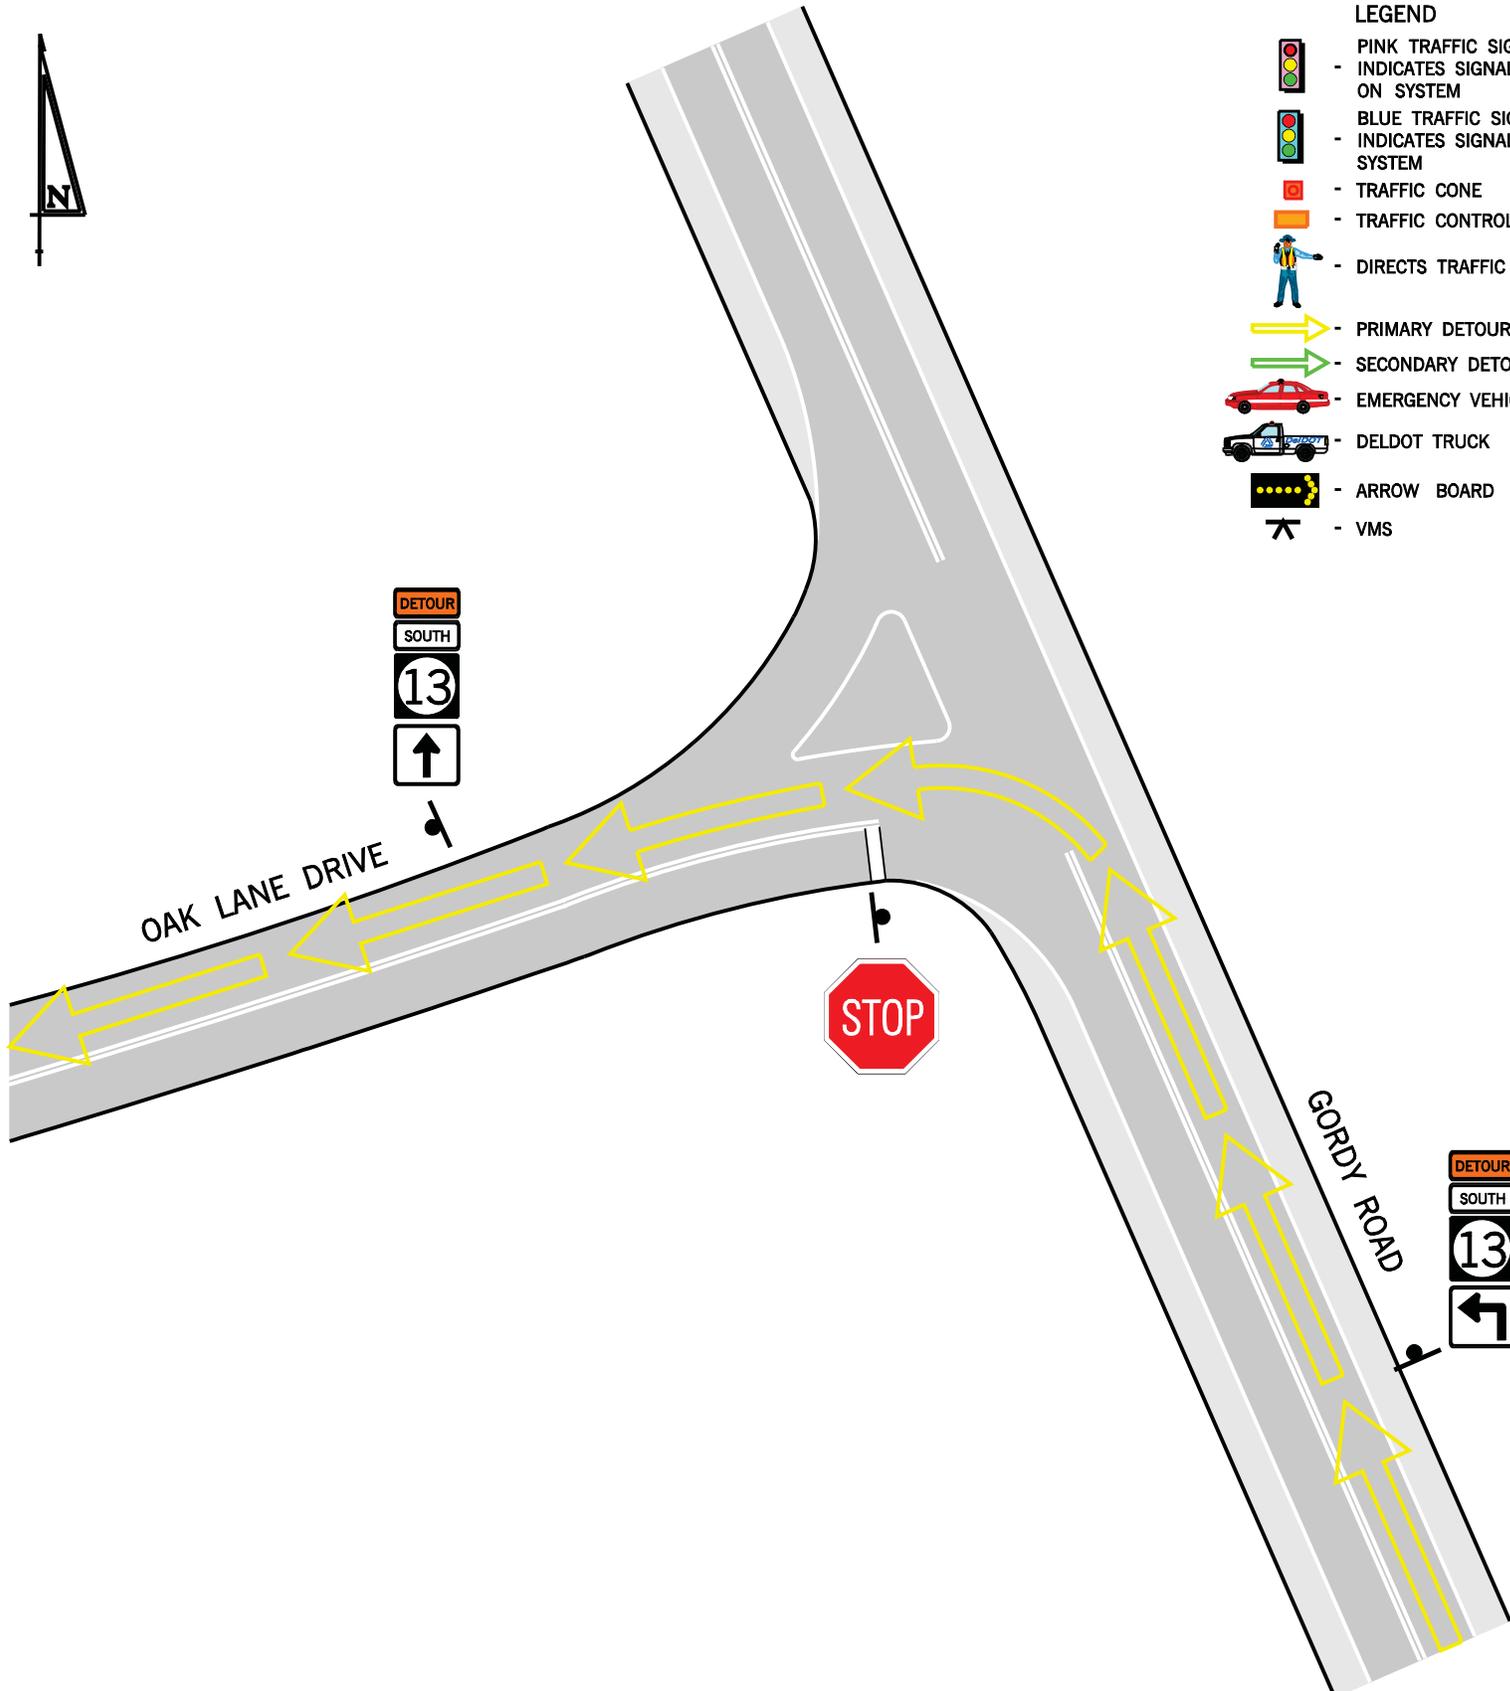

DRAWING NOT TO SCALE

US 13 SOUTH AT
SALT BARN ROAD

**GORDY ROAD AND
OAK LANE DRIVE**

DATE: 01/22/07	BY: CFC	REFERENCE NUMBER: B
-------------------	------------	------------------------

EQUIPMENT	PERSONNEL SUMMARY	TOTAL
TRAFFIC SIGNALS		
ARROW BOARDS		
VMS		
DELDOT TRUCKS		
DEL. STATE POLICE		
LOCAL POLICE		
FIRE POLICE		
BARRICADE		
DETOUR SIGNS		
RESP. FOR EQUIP. SETUP		