


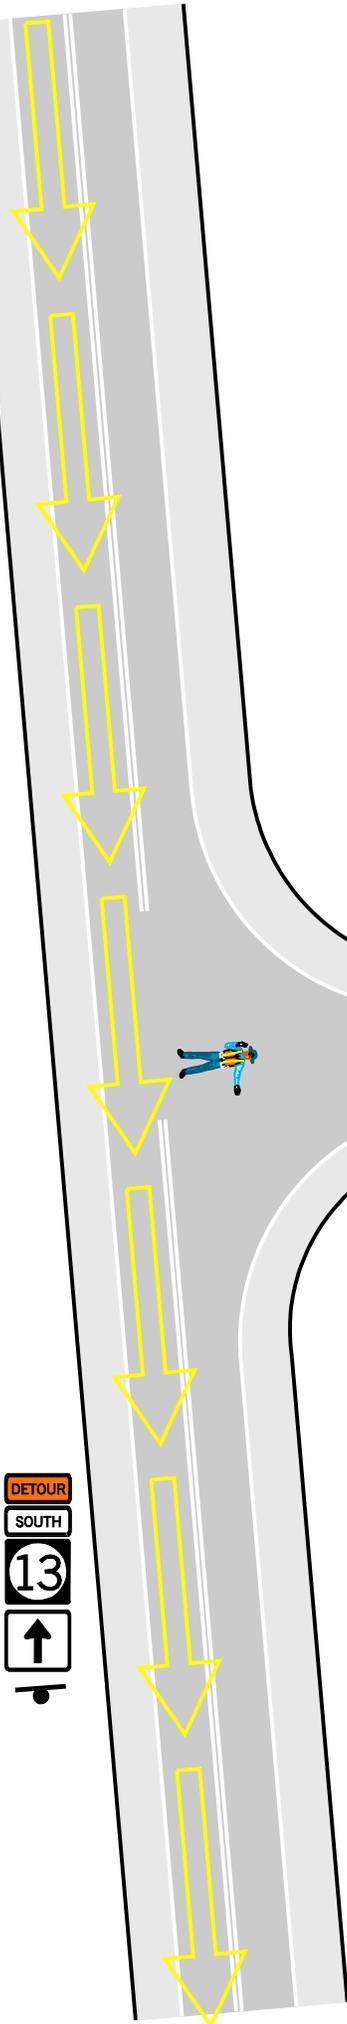

DELMAR ROAD (BI STATE BLVD)



LEGEND

-  - PINK TRAFFIC SIGNAL - INDICATES SIGNAL NOT ON SYSTEM
-  - BLUE TRAFFIC SIGNAL - INDICATES SIGNAL ON SYSTEM
-  - TRAFFIC CONE
-  - TRAFFIC CONTROLLER - DIRECTS TRAFFIC
-  - PRIMARY DETOUR
-  - SECONDARY DETOUR
-  - EMERGENCY VEHICLE
-  - DELDOT TRUCK
-  - ARROW BOARD
-  - VMS



SALT BARN ROAD



DRAWING NOT TO SCALE

US 13 SOUTH AT
SALT BARN ROAD

DELMAR RD AND
SALT BARN RD

DATE: 01/18/07	BY: CFC	REFERENCE NUMBER: D
-------------------	------------	------------------------

EQUIPMENT & PERSONNEL SUMMARY

	TOTAL
TRAFFIC CONES	
ARROW BOARDS	
VMS	
DELDOT TRUCKS	
DEL. STATE POLICE	
LOCAL POLICE	
FIRE POLICE	
BARRICADE	
DETOUR SIGNS	
RESP. FOR EQUIP. SETUP	