


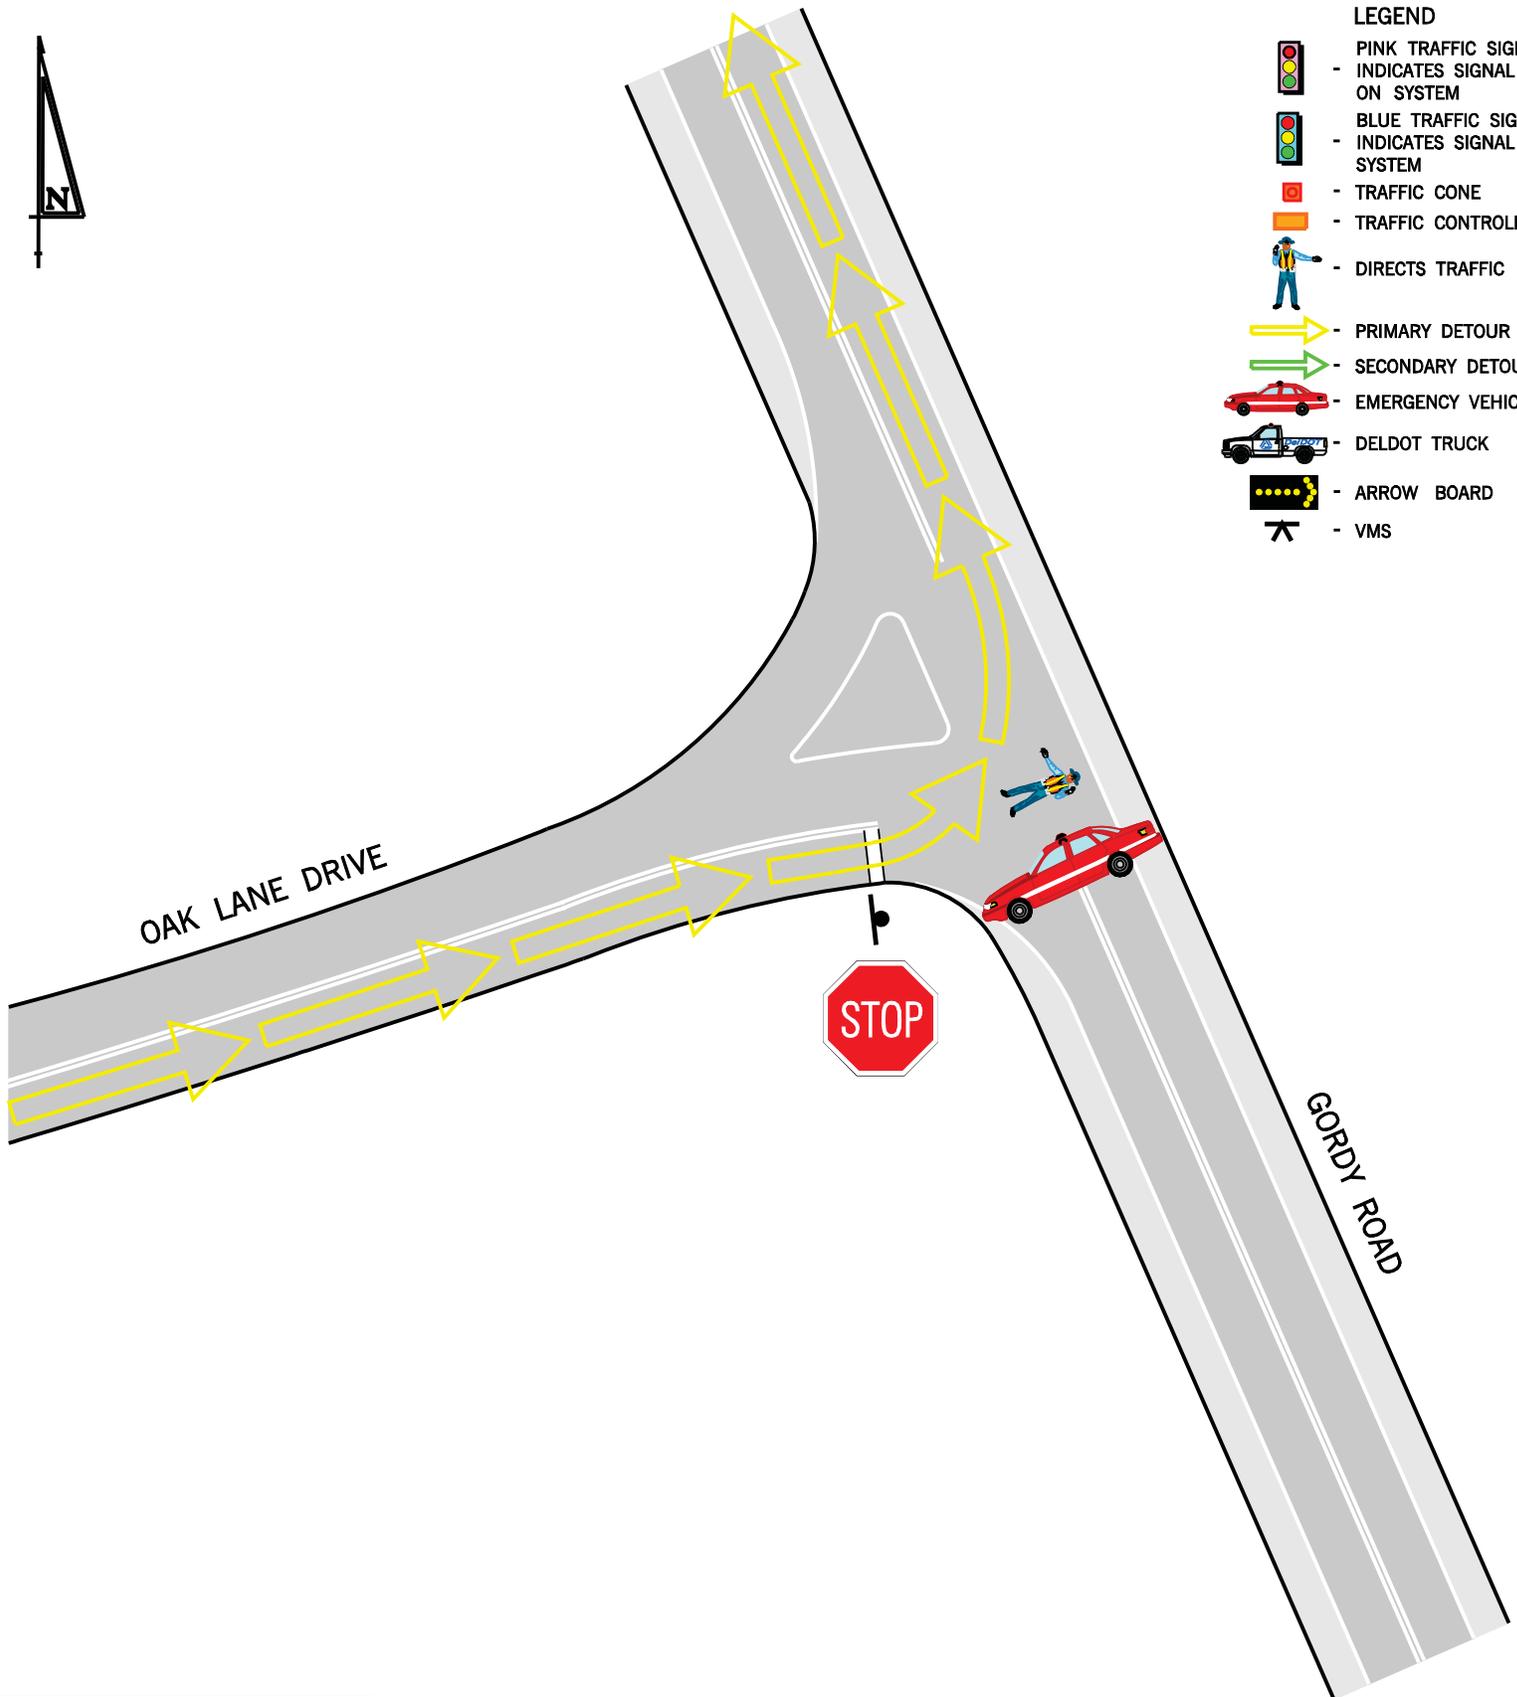

**LEGEND**

-  - PINK TRAFFIC SIGNAL  
- INDICATES SIGNAL NOT ON SYSTEM
-  - BLUE TRAFFIC SIGNAL  
- INDICATES SIGNAL ON SYSTEM
-  - TRAFFIC CONE
-  - TRAFFIC CONTROLLER  
- DIRECTS TRAFFIC
-  - PRIMARY DETOUR
-  - SECONDARY DETOUR
-  - EMERGENCY VEHICLE
-  - DELDOT TRUCK
-  - ARROW BOARD
-  - VMS



**DRAWING NOT TO SCALE**

<b>US 13 SB AT GORDY RD TO NORTH OF SALT BARN RD</b>		
<b>GORDY ROAD AND OAK LANE DRIVE</b>		
<b>DATE:</b> 03/12/07	<b>BY:</b> CFC	<b>REFERENCE NUMBER:</b> C

<b>EQUIPMENT &amp; PERSONNEL SUMMARY</b>	
	<b>TOTAL</b>
TRAFFIC CONES	
ARROW BOARDS	
VMS	
DELDOT TRUCKS	
DEL. STATE POLICE	
LOCAL POLICE	
FIRE POLICE	
BARRICADE	
DETOUR SIGNS	
RESP. FOR EQUIP. SETUP	