
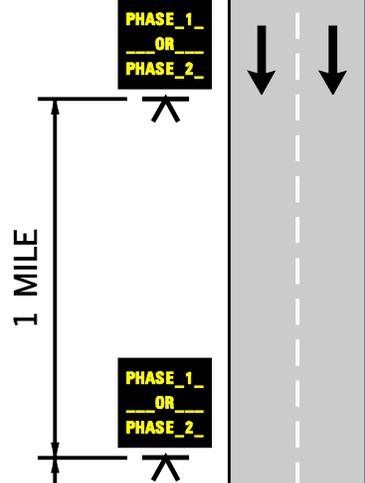


MATCHLINE SEE THIS SHEET

LEGEND

-  PINK TRAFFIC SIGNAL - INDICATES SIGNAL NOT ON SYSTEM
-  BLUE TRAFFIC SIGNAL - INDICATES SIGNAL ON SYSTEM
-  TRAFFIC CONE
-  TRAFFIC CONTROLLER
-  DIRECTS TRAFFIC
-  PRIMARY DETOUR
-  SECONDARY DETOUR
-  EMERGENCY VEHICLE
-  DELDOT TRUCK
-  ARROW BOARD
-  VMS

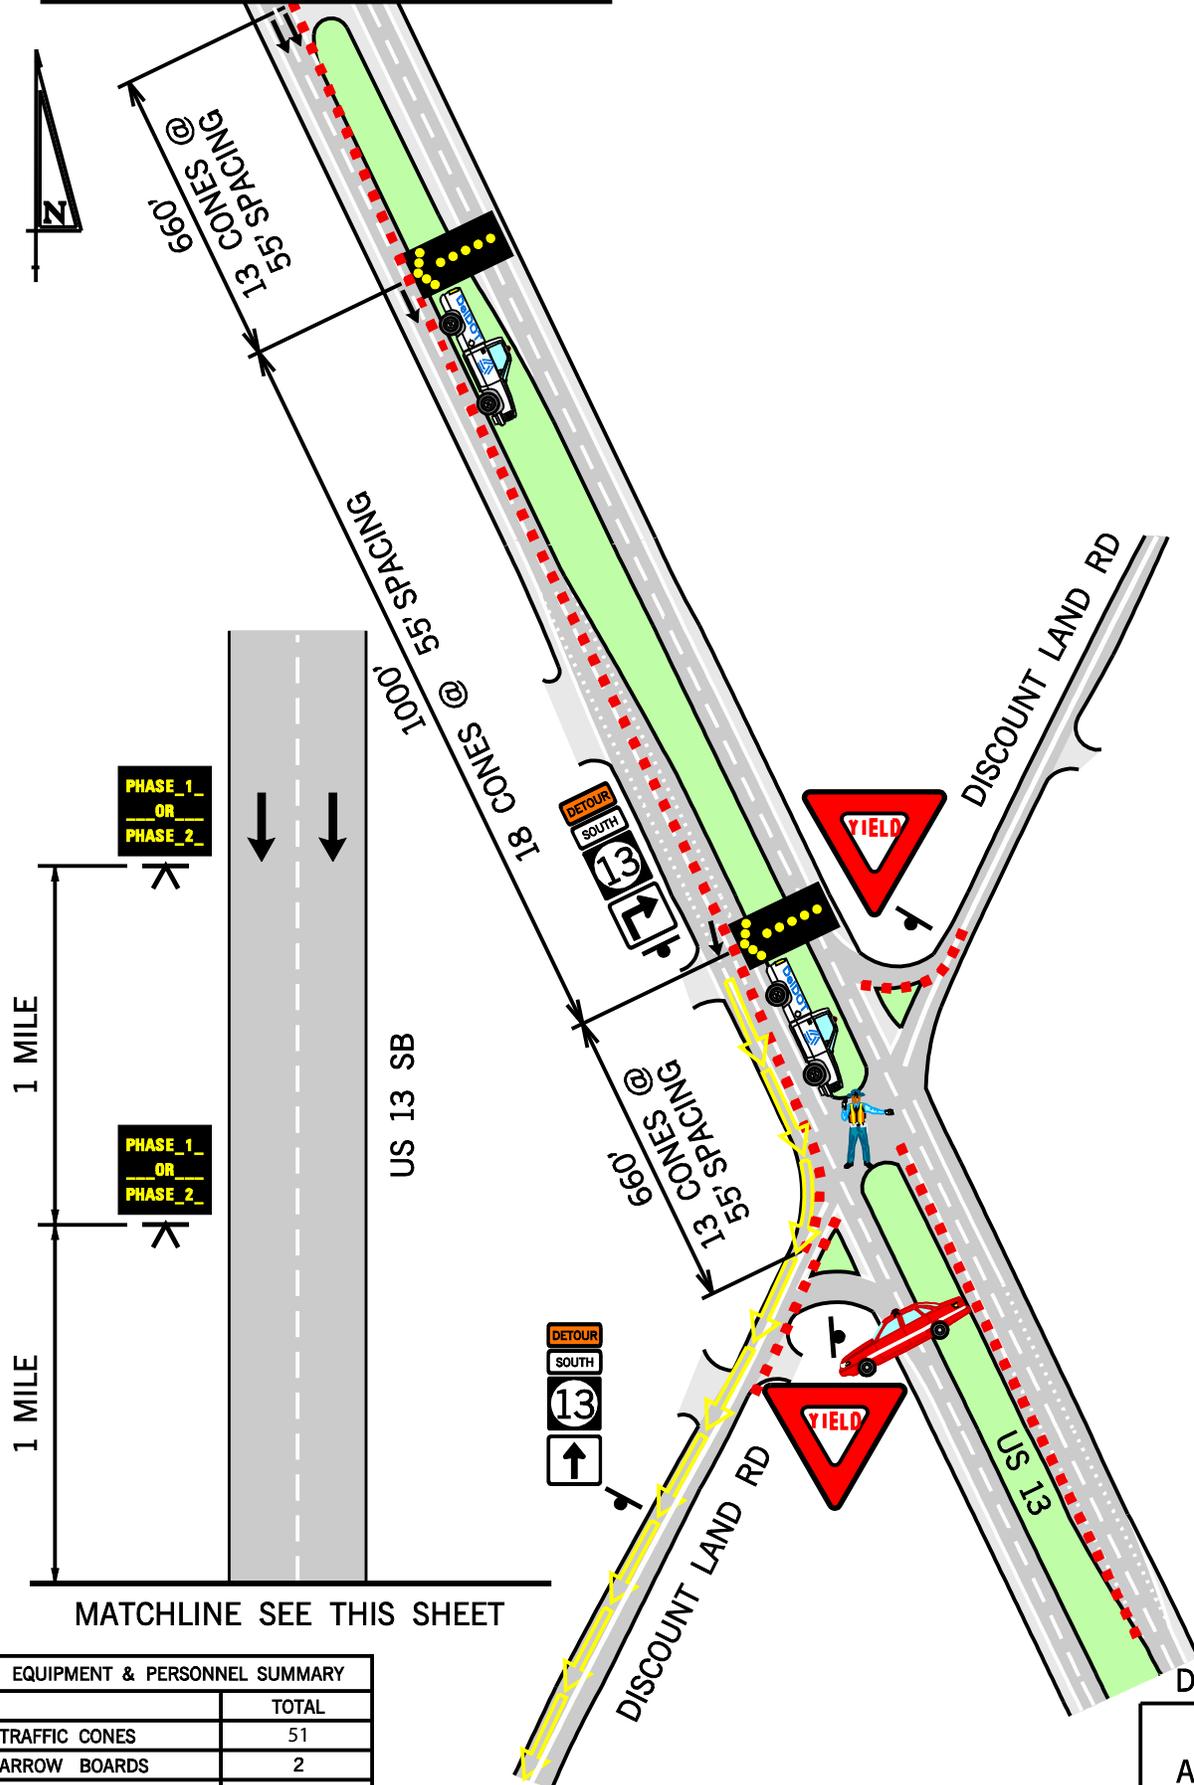

EQUIPMENT & PERSONNEL SUMMARY	
	TOTAL
TRAFFIC CONES	51
ARROW BOARDS	2
VMS	2
DELDOT TRUCKS	2
DEL. STATE POLICE	0
LOCAL POLICE	0
FIRE POLICE	0
BARRICADE	0
DETOUR SIGNS	2
RESP. FOR EQUIP. SETUP	???

DRAWING NOT TO SCALE

US 13 SB SOUTH  
AT GEORGETOWN RD TO  
NORTH OF LAUREL RD

US 13 AND  
DISCOUNT LAND RD

DATE: 02/22/07	BY: CFC	REFERENCE NUMBER: A
-------------------	------------	------------------------