



MATCHLINE SEE THIS SHEET

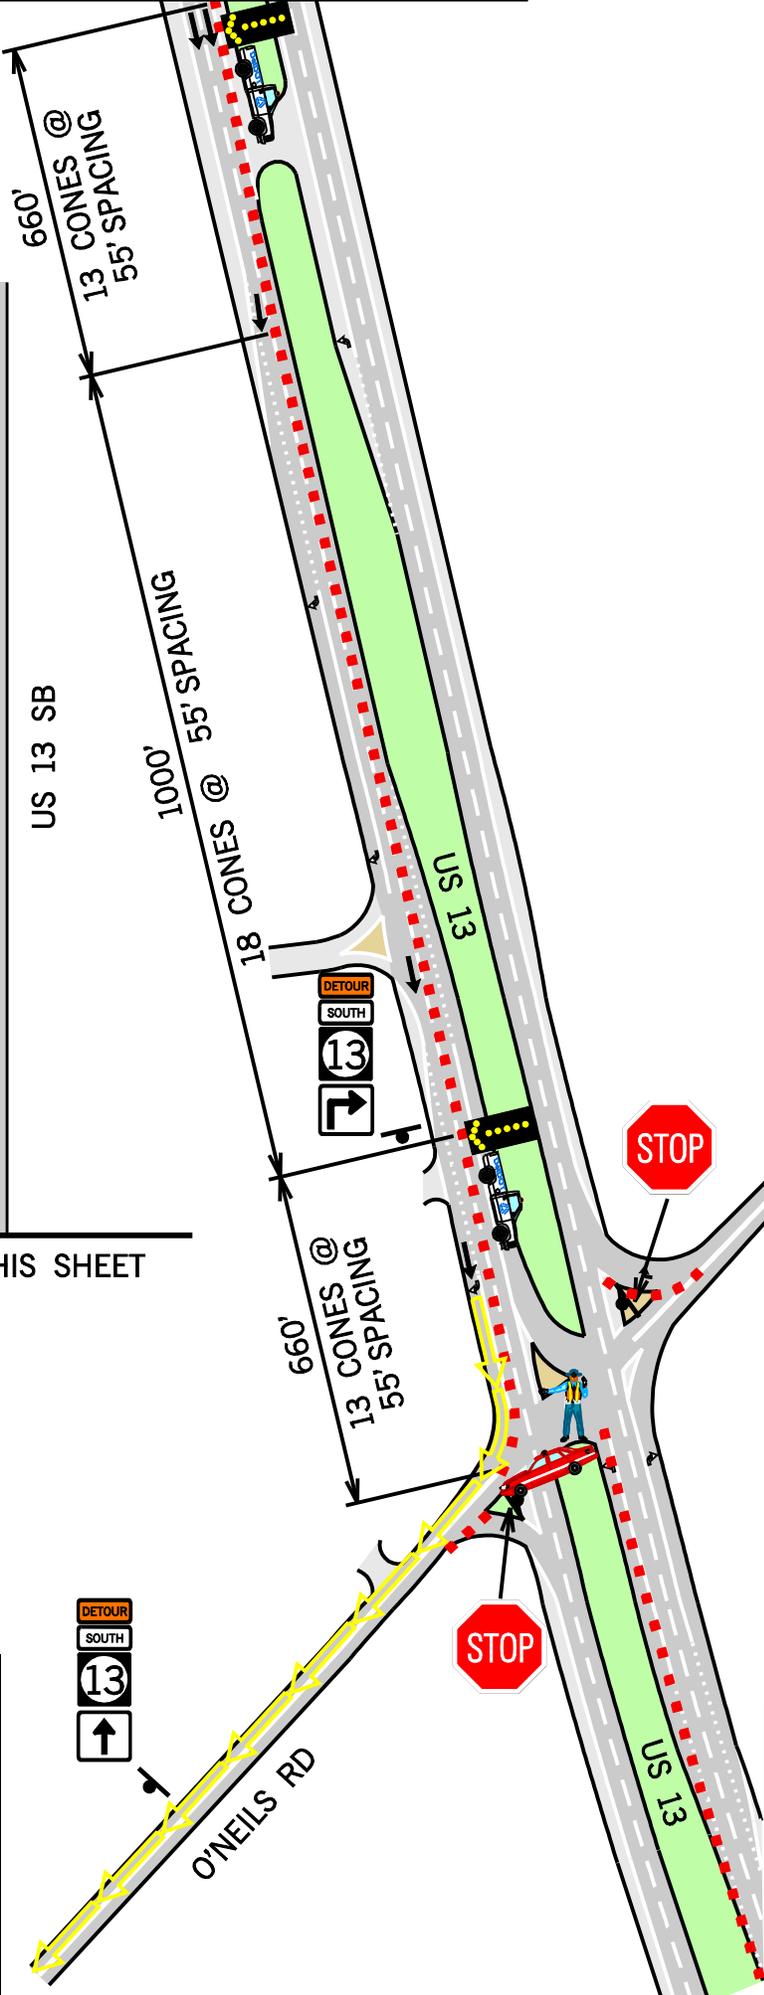

- LEGEND**
- PINK TRAFFIC SIGNAL - INDICATES SIGNAL NOT ON SYSTEM
 - BLUE TRAFFIC SIGNAL - INDICATES SIGNAL ON SYSTEM
 - TRAFFIC CONE
 - TRAFFIC CONTROLLER
 - DIRECTS TRAFFIC
 - PRIMARY DETOUR
 - SECONDARY DETOUR
 - EMERGENCY VEHICLE
 - DELDOT TRUCK
 - ARROW BOARD
 - VMS

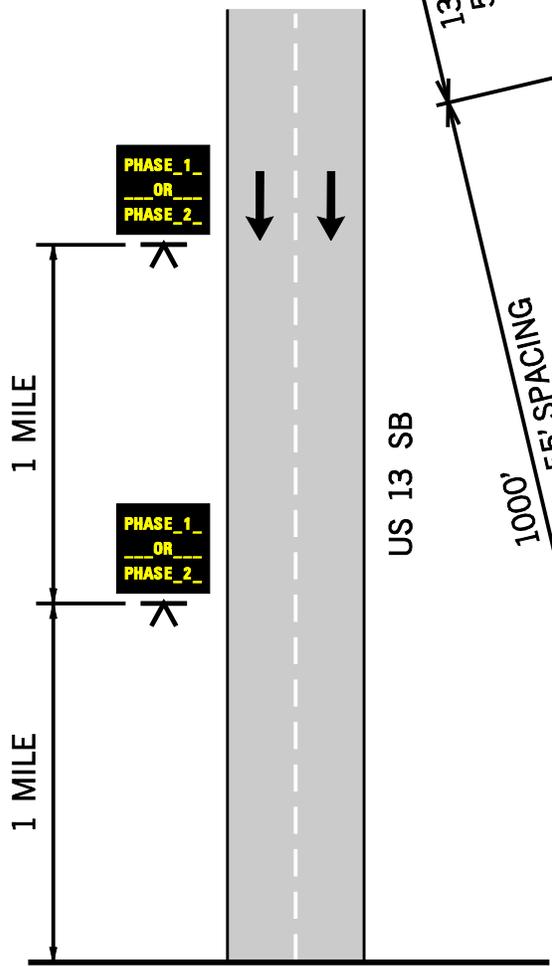

EQUIPMENT & PERSONNEL SUMMARY

	TOTAL
TRAFFIC CONES	44
ARROW BOARDS	2
VMS	2
DELDOT TRUCKS	2
DEL. STATE POLICE	0
LOCAL POLICE	0
FIRE POLICE	0
BARRICADE	0
DETOUR SIGNS	2
RESP. FOR EQUIP. SETUP	???

DRAWING NOT TO SCALE

**US 13 SB
SOUTH OF O'NEILS RD TO
NORTH OF MOUNT ZION RD**

**US 13 AND
BETHEL CONCORD RD
AT O'NEILS RD**

DATE: 02/06/07	BY: CFC	REFERENCE NUMBER: A
-------------------	------------	------------------------