


LEGEND

-  - PINK TRAFFIC SIGNAL
-  - INDICATES SIGNAL NOT ON SYSTEM
-  - INDICATES SIGNAL ON SYSTEM
-  - TRAFFIC CONE
-  - TRAFFIC CONTROLLER
-  - DIRECTS TRAFFIC
-  - PRIMARY DETOUR
-  - SECONDARY DETOUR
-  - EMERGENCY VEHICLE
-  - DELDOT TRUCK
-  - ARROW BOARD
-  - VMS

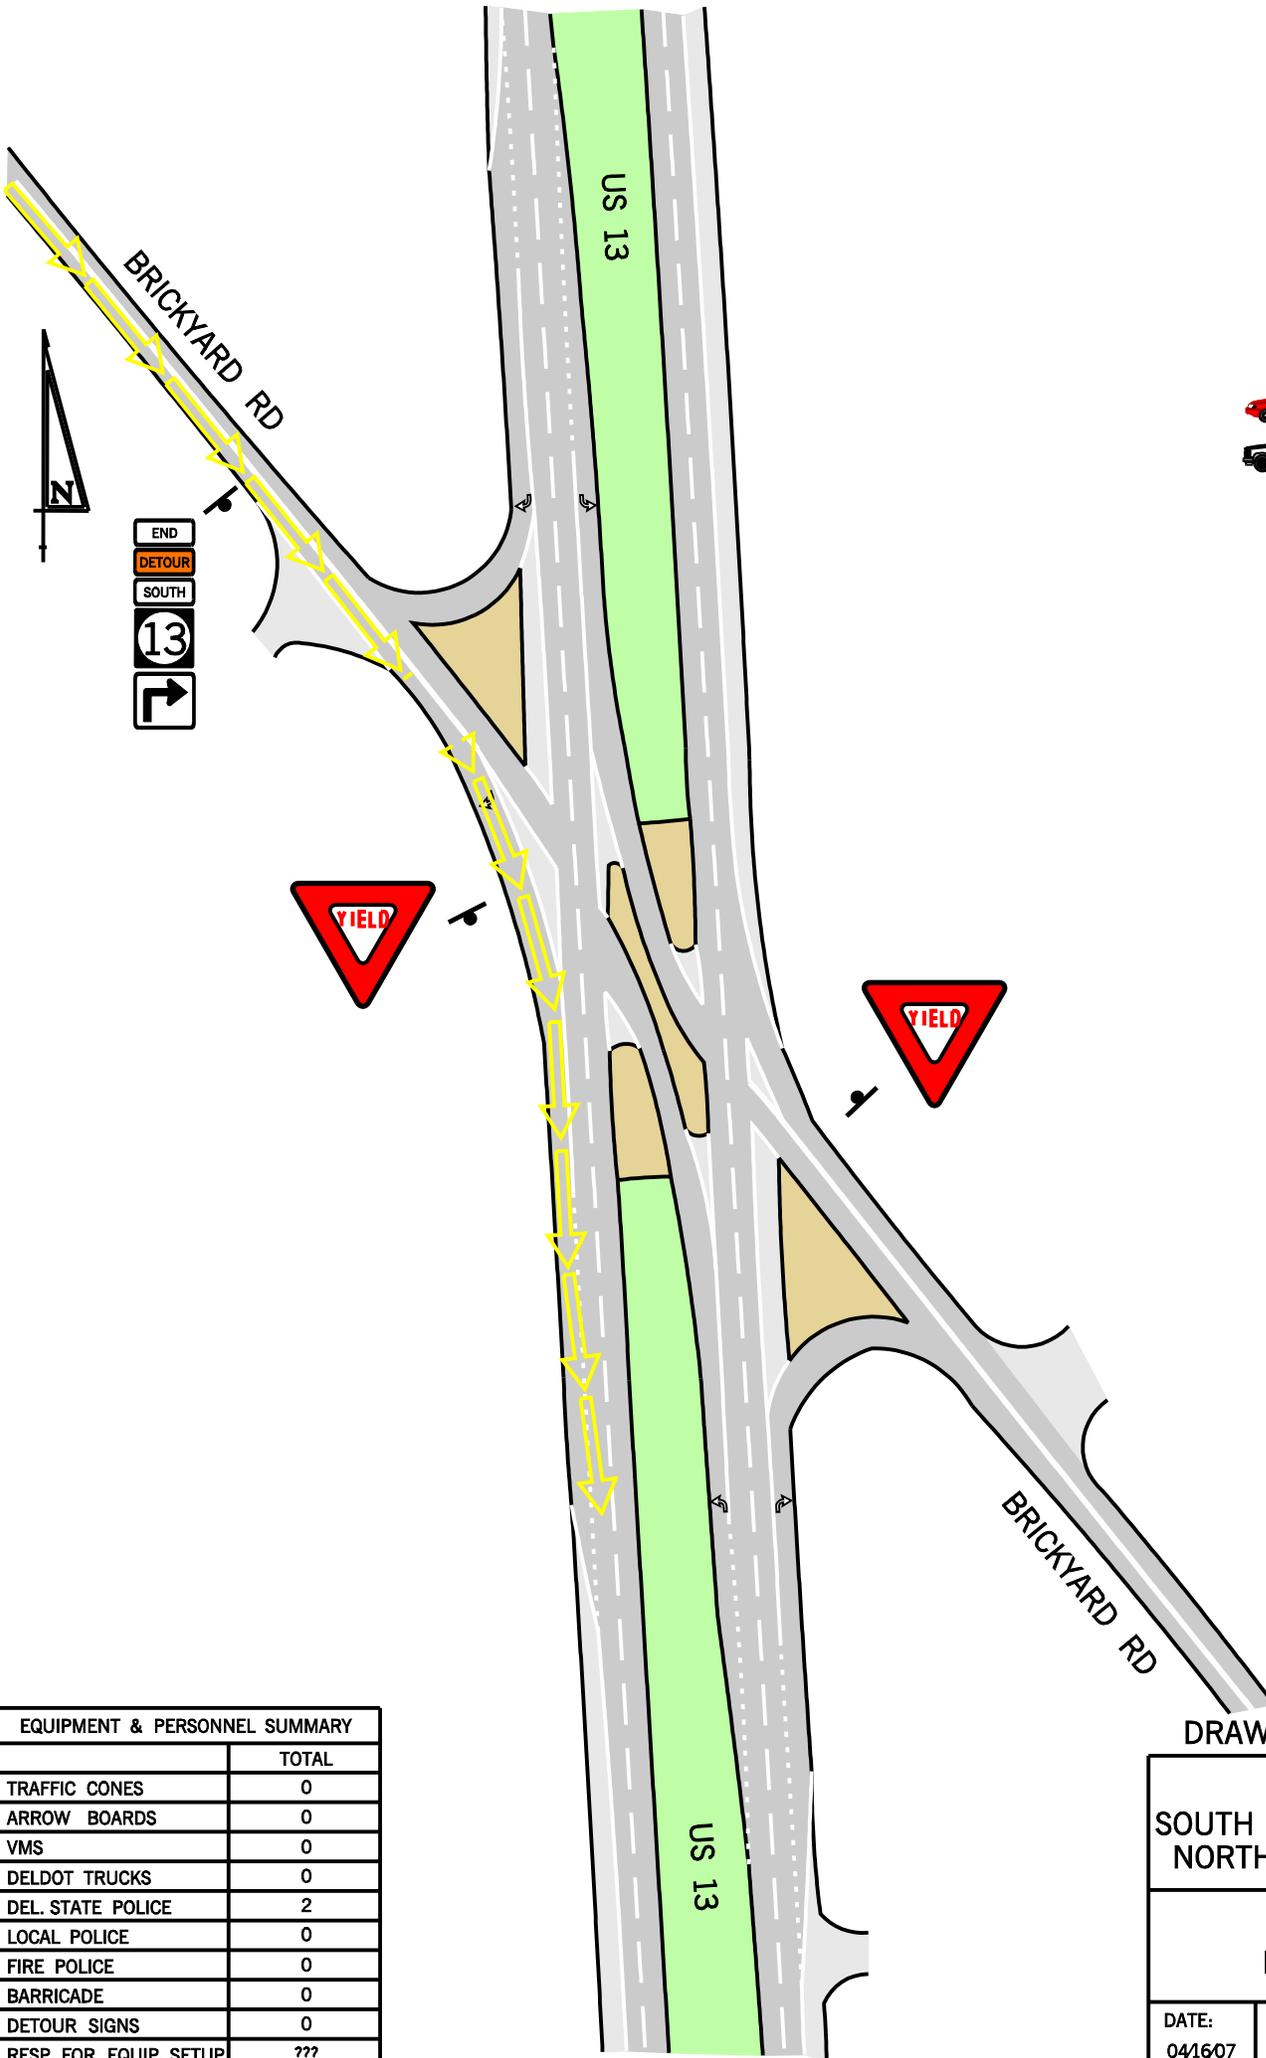

EQUIPMENT & PERSONNEL SUMMARY	
	TOTAL
TRAFFIC CONES	0
ARROW BOARDS	0
VMS	0
DELDOT TRUCKS	0
DEL. STATE POLICE	2
LOCAL POLICE	0
FIRE POLICE	0
BARRICADE	0
DETOUR SIGNS	0
RESP. FOR EQUIP. SETUP	???

DRAWING NOT TO SCALE

US 13 SB
SOUTH OF CONCORD RD TO
NORTH OF BRICKYARD RD

US 13 AND
BRICKYARD RD

DATE: 04/16/07	BY: CFC	REFERENCE NUMBER: C
-------------------	------------	------------------------