


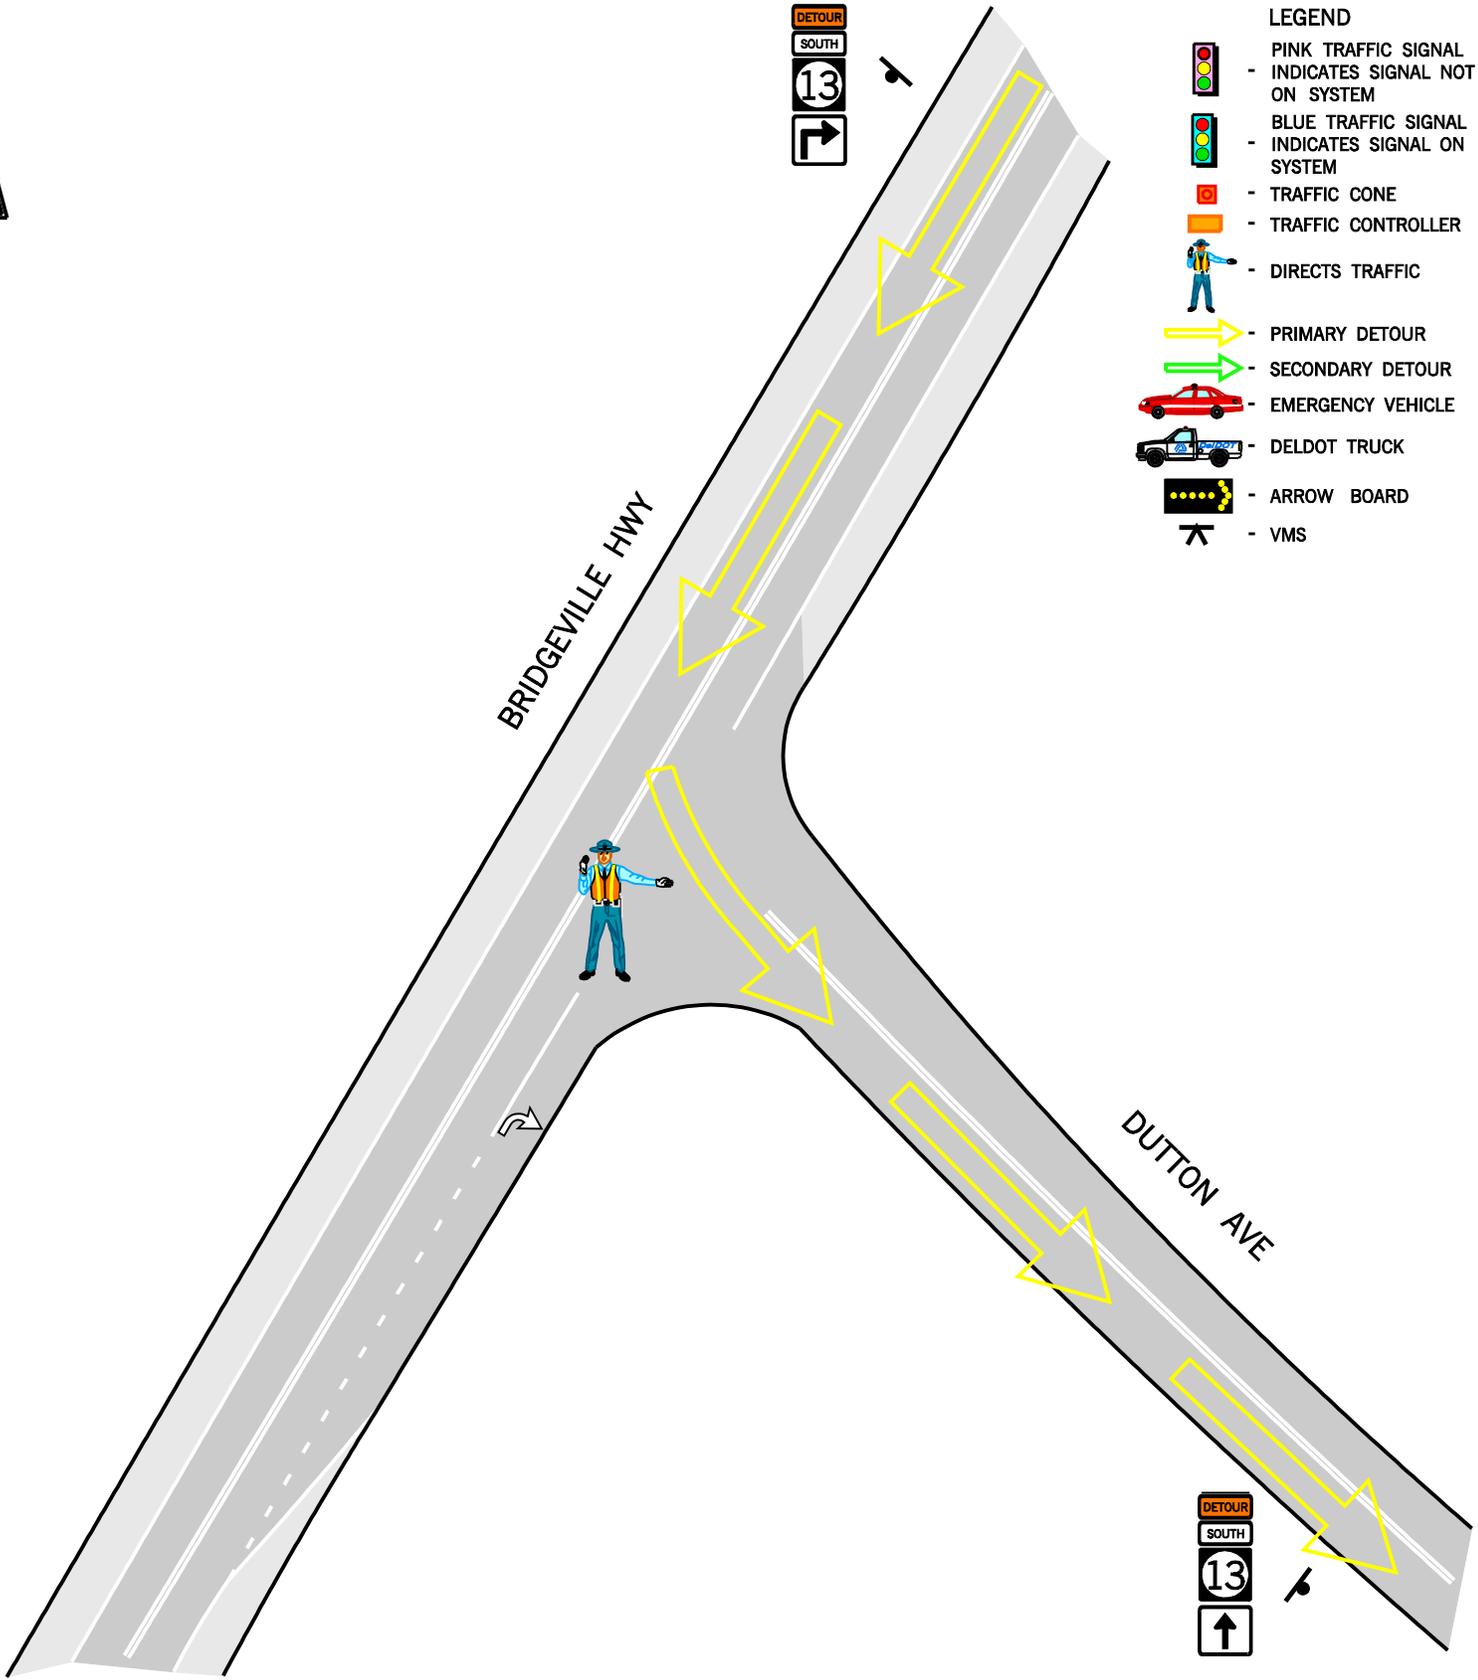

- LEGEND**
-  PINK TRAFFIC SIGNAL - INDICATES SIGNAL NOT ON SYSTEM
  -  BLUE TRAFFIC SIGNAL - INDICATES SIGNAL ON SYSTEM
  -  TRAFFIC CONE
  -  TRAFFIC CONTROLLER
  -  DIRECTS TRAFFIC
  -  PRIMARY DETOUR
  -  SECONDARY DETOUR
  -  EMERGENCY VEHICLE
  -  DELDOT TRUCK
  -  ARROW BOARD
  -  VMS



EQUIPMENT & PERSONNEL SUMMARY	
	TOTAL
TRAFFIC CONES	0
ARROW BOARDS	0
VMS	0
DELDOT TRUCKS	0
DEL. STATE POLICE	1
LOCAL POLICE	0
FIRE POLICE	0
BARRICADE	0
DETOUR SIGNS	2
RESP. FOR EQUIP. SETUP	???

DRAWING NOT TO SCALE

US 13 SB  
SOUTH OF HERRING  
RUN RD TO NORTH  
OF DEL 20 (STEIN HWY)

BRIDGEVILLE HWY  
& DUTTON AVE

DATE: 02/27/07	BY: BJC	REFERENCE NUMBER: C
-------------------	------------	------------------------