


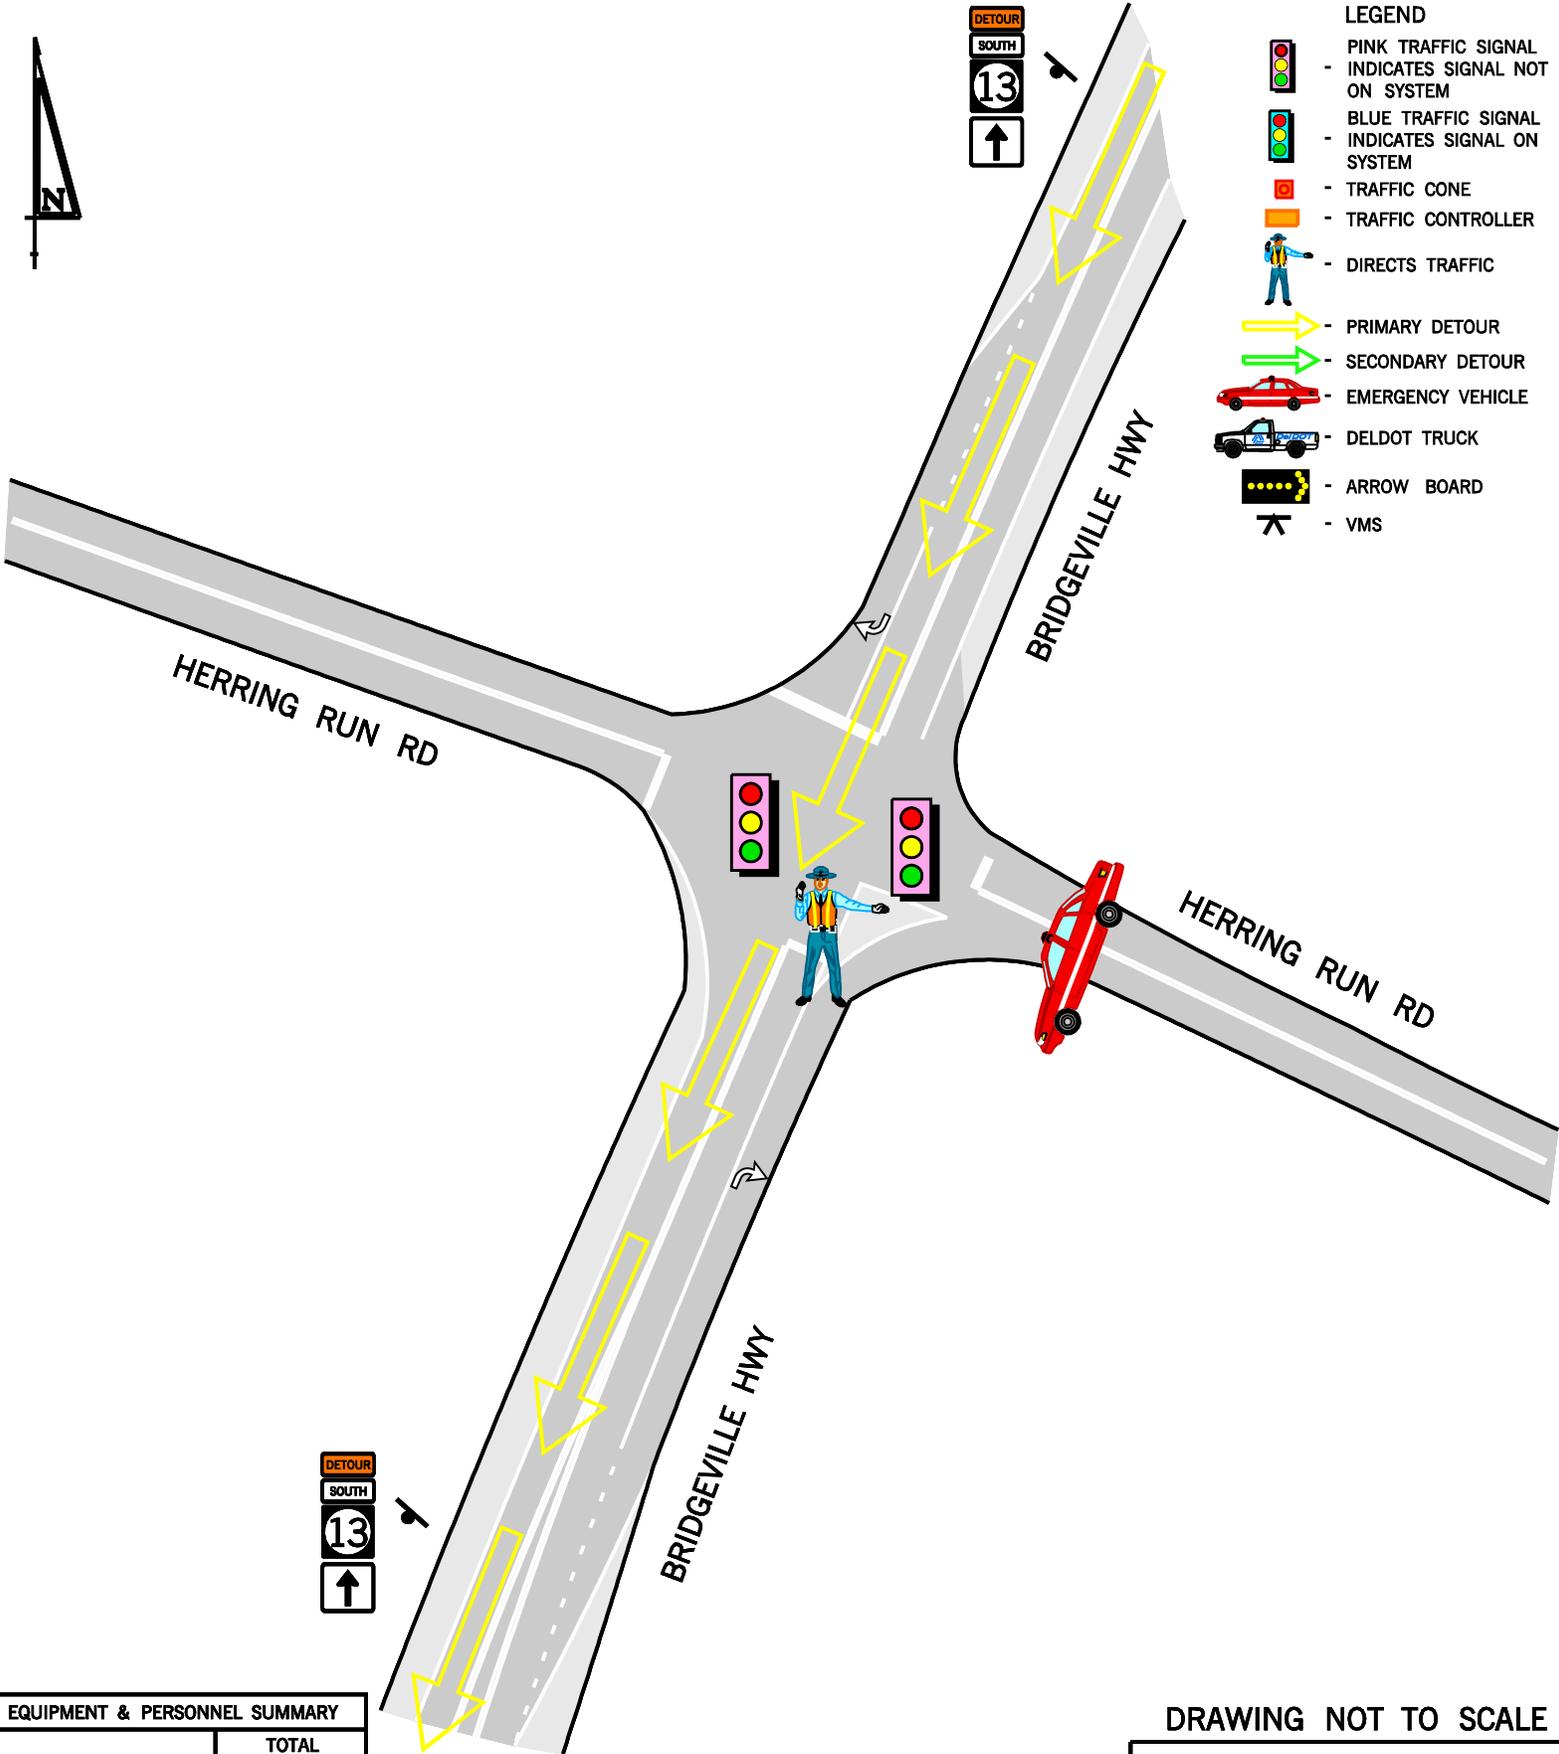

- LEGEND**
- PINK TRAFFIC SIGNAL - INDICATES SIGNAL NOT ON SYSTEM
 - BLUE TRAFFIC SIGNAL - INDICATES SIGNAL ON SYSTEM
 - TRAFFIC CONE
 - TRAFFIC CONTROLLER
 - DIRECTS TRAFFIC
 - PRIMARY DETOUR
 - SECONDARY DETOUR
 - EMERGENCY VEHICLE
 - DELDOT TRUCK
 - ARROW BOARD
 - VMS



EQUIPMENT & PERSONNEL SUMMARY	
	TOTAL
TRAFFIC CONES	0
ARROW BOARDS	0
VMS	0
DELDOT TRUCKS	0
DEL. STATE POLICE	1
LOCAL POLICE	0
FIRE POLICE	0
BARRICADE	0
DETOUR SIGNS	2
RESP. FOR EQUIP. SETUP	???

DRAWING NOT TO SCALE

US 13 SB
AT HERRING RUN RD

BRIDGEVILLE HWY
& HERRING RUN RD

DATE: 01/02/07	BY: BJC	REFERENCE NUMBER: D
-------------------	------------	------------------------