


**LEGEND**

-  - PINK TRAFFIC SIGNAL - INDICATES SIGNAL NOT ON SYSTEM
-  - BLUE TRAFFIC SIGNAL - INDICATES SIGNAL ON SYSTEM
-  - TRAFFIC CONE
-  - TRAFFIC CONTROLLER
-  - DIRECTS TRAFFIC
-  - PRIMARY DETOUR
-  - SECONDARY DETOUR
-  - EMERGENCY VEHICLE
-  - DELDOT TRUCK
-  - ARROW BOARD
-  - VMS

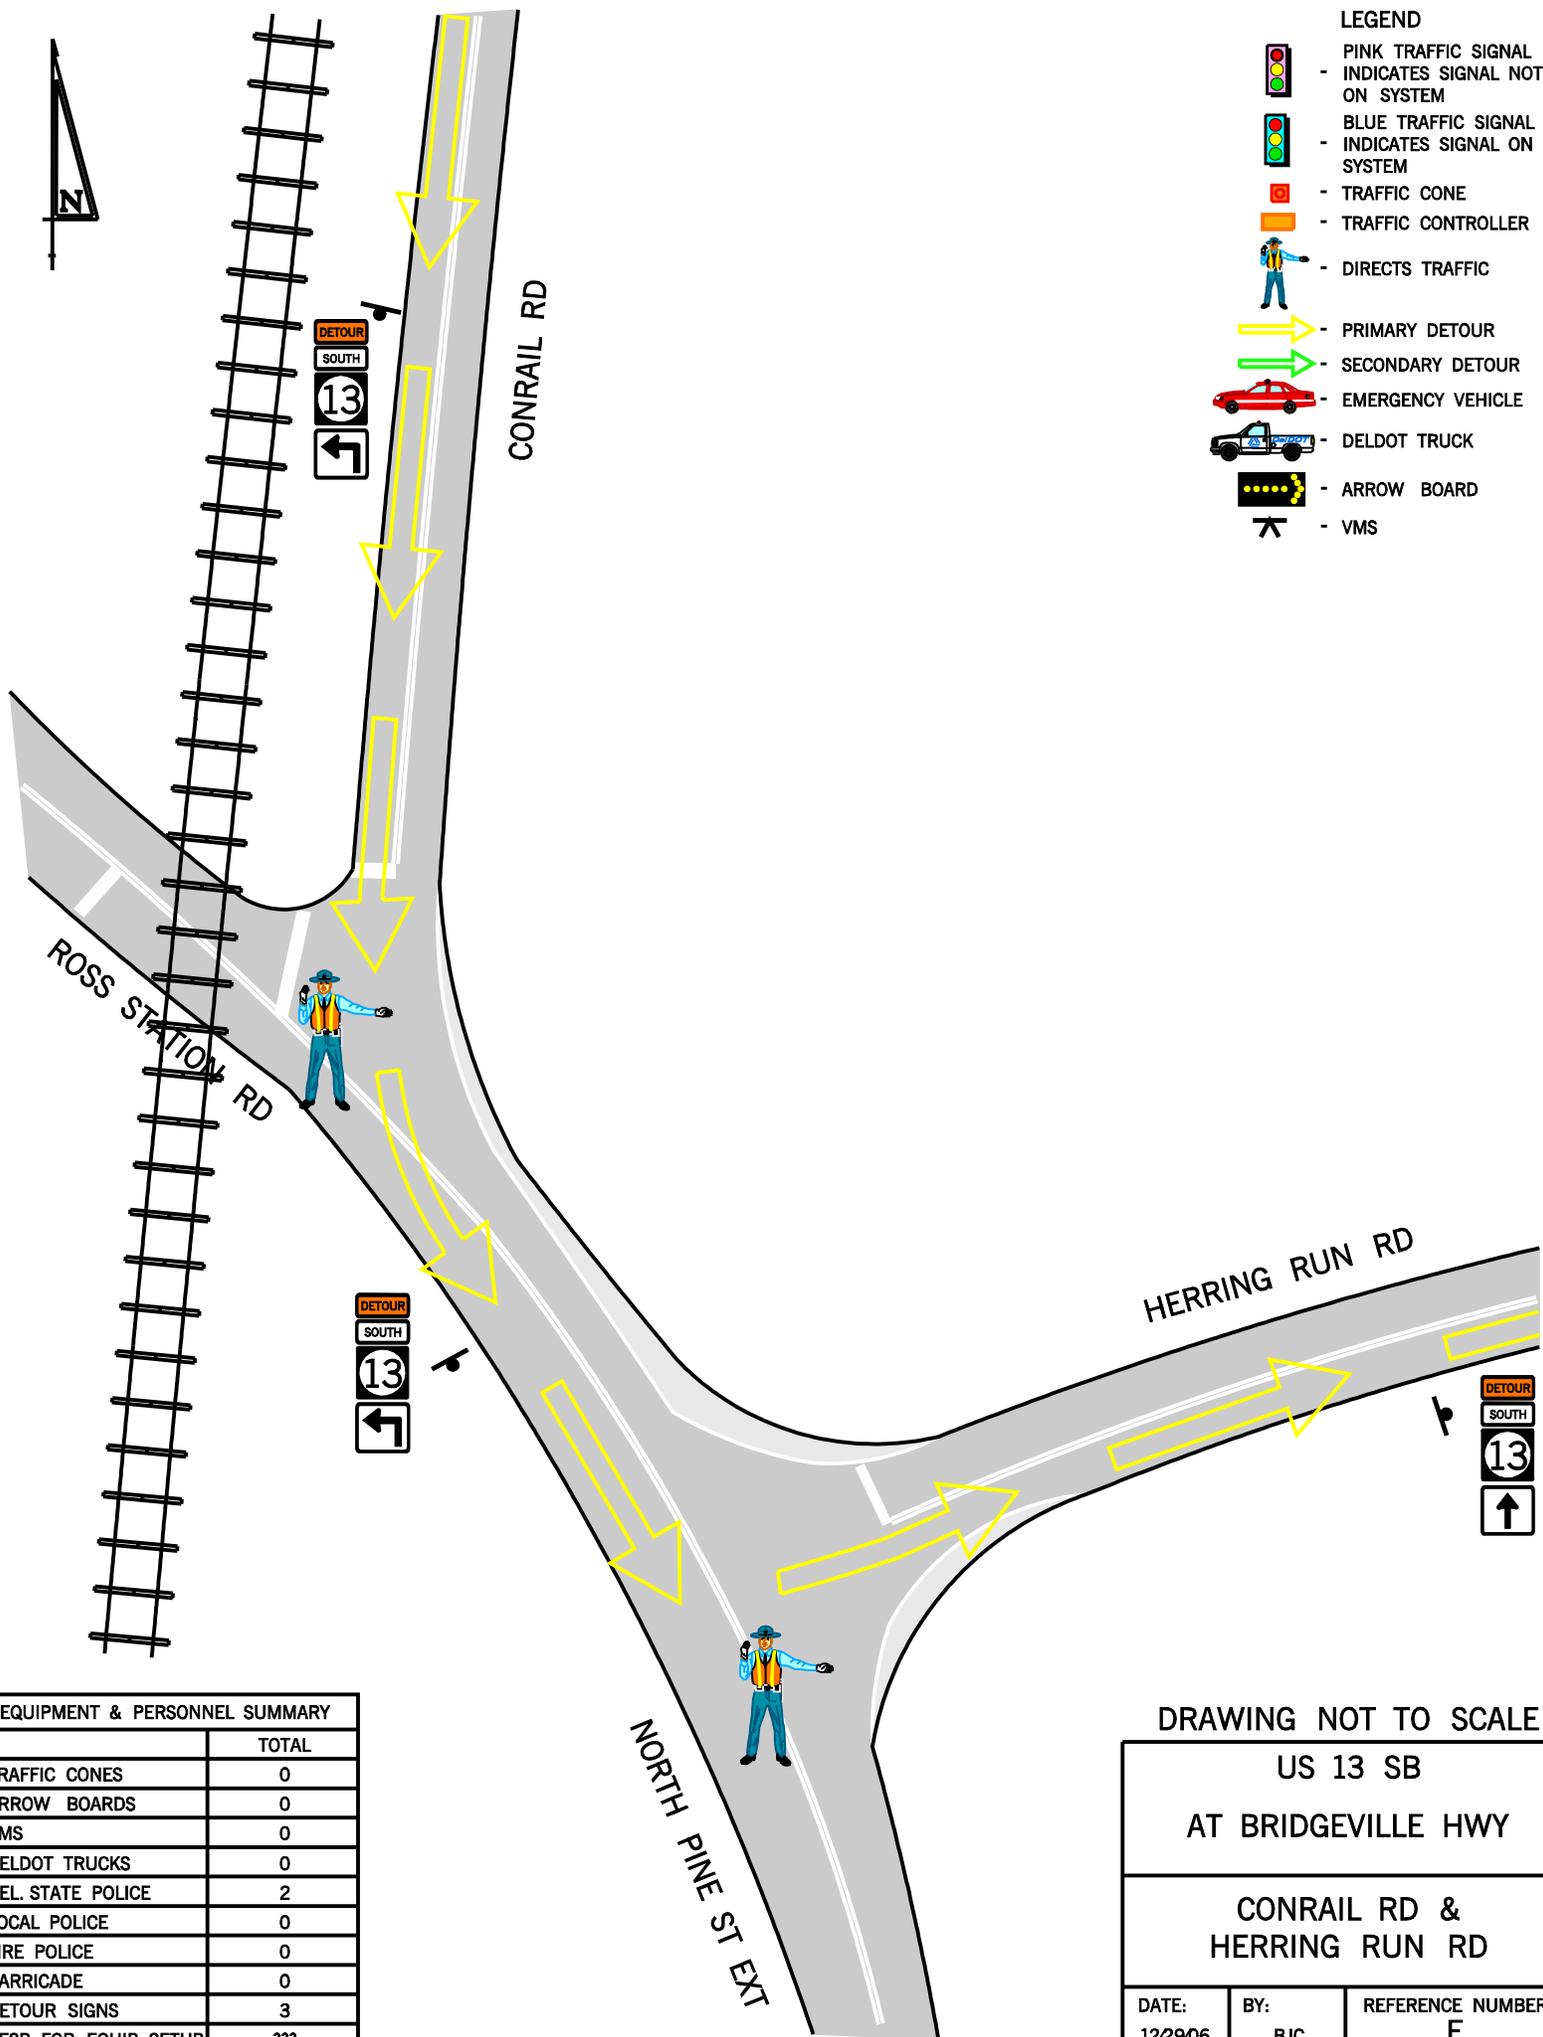

**EQUIPMENT & PERSONNEL SUMMARY**

	TOTAL
TRAFFIC CONES	0
ARROW BOARDS	0
VMS	0
DELDOT TRUCKS	0
DEL. STATE POLICE	2
LOCAL POLICE	0
FIRE POLICE	0
BARRICADE	0
DETOUR SIGNS	3
RESP. FOR EQUIP. SETUP	???

DRAWING NOT TO SCALE

US 13 SB  
AT BRIDGEVILLE HWY

CONRAIL RD &  
HERRING RUN RD

DATE: 12/29/06	BY: BJC	REFERENCE NUMBER: F
-------------------	------------	------------------------