


- LEGEND**
- SIGNAL ON SYSTEM
 - SIGNAL NOT ON SYSTEM
 - TRAFFIC CONE
 - TRAFFIC CONTROLLER
 - DIRECTS TRAFFIC
 - DETOUR DIRECTION
 - POLICE BARRICADE
 - DELDOT TRUCK
 - TYPE III BARRICADE
 - ARROW BOARD
 - VMS
 - CCTV
 - PROPOSED SIGN

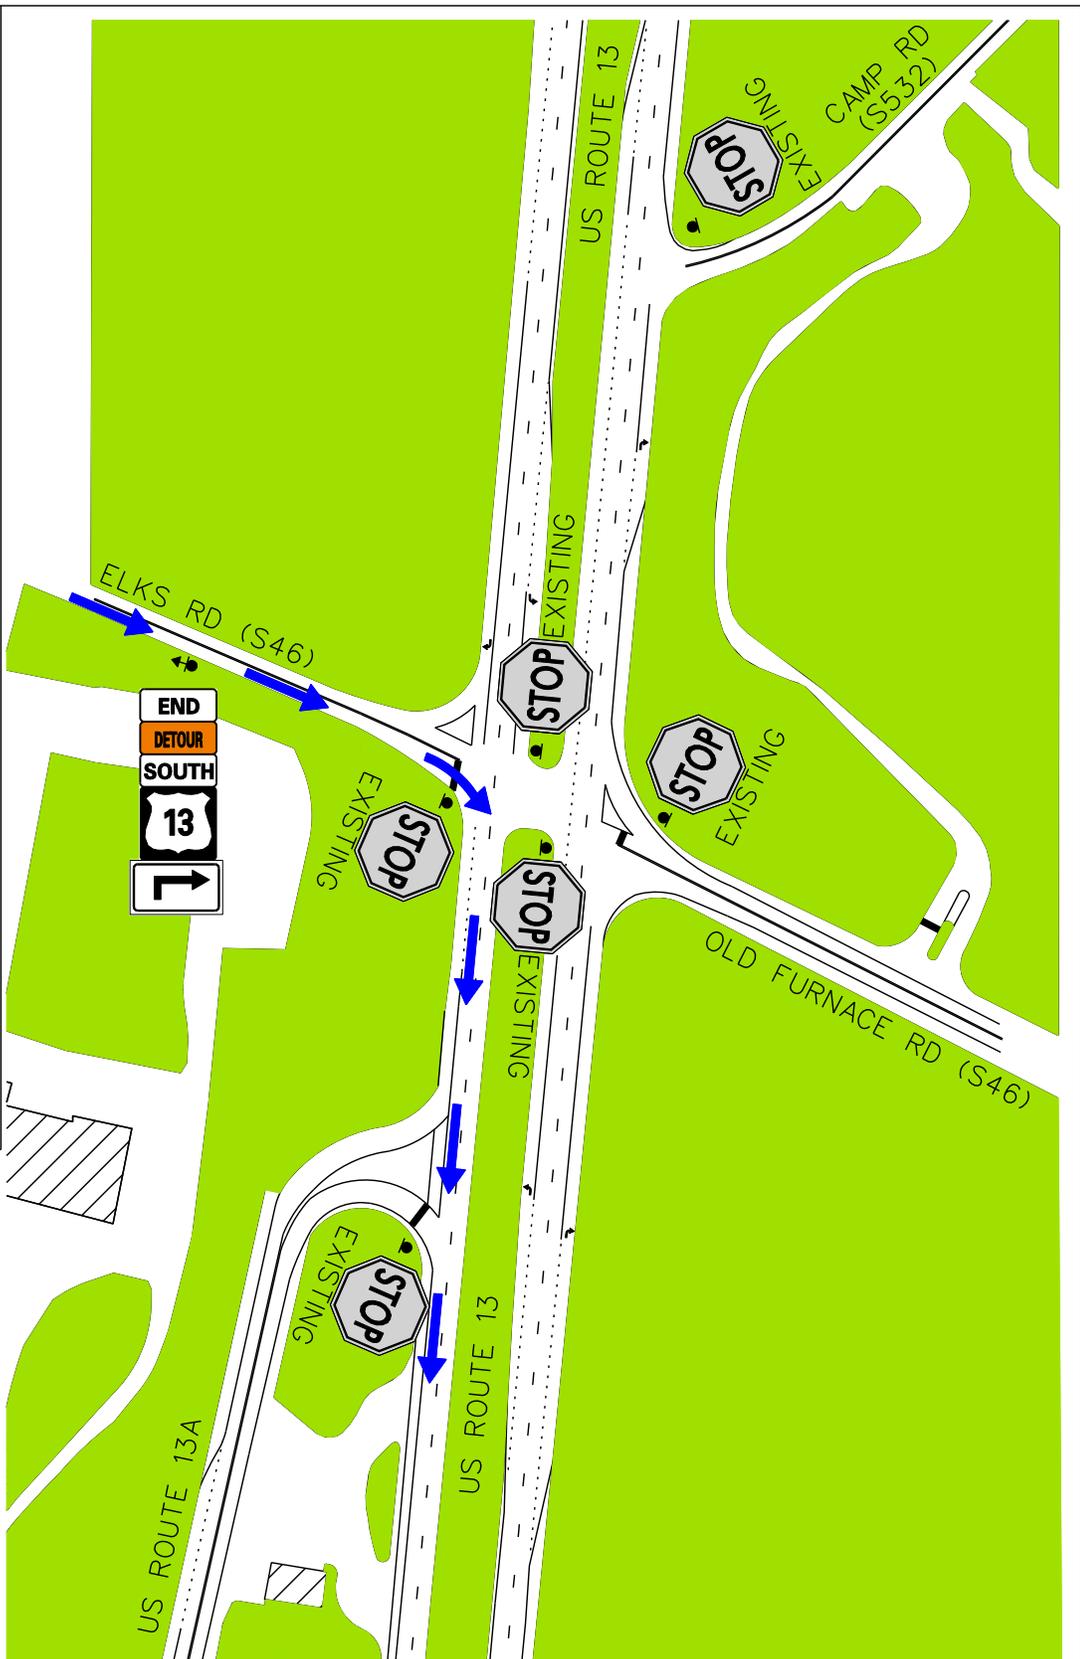

EQUIPMENT/PERSONNEL TOTALS	
TRAFFIC CONES	-
ARROW BOARDS	-
VMS	-
POLICE VEHICLES	-
DELDOT TRUCKS	-
TYPE 3 BARRICADES	-
DETOUR SIGN EXIST. POST	-
DETOUR SIGN W/SUPPORT	1
PERSONNEL (DIRECTING TRAFFIC)	-
RESP. FOR EQUIP. SETUP	DelDOT

BACKGROUND COLOR

ROADWAY
 BUILDING
 CONCRETE
 GRASS

CONE TAPER & TANGENT LENGTHS					
APPROACH	DESCRIPTION	TANGENT	TAPER	CONES	

DRAWING NOT TO SCALE

DETOUR REFERENCE #:
US13- -SB01632-01731-1C

CONTROL POINT C:
**US 13 AND CAMP RD/
 ELKS RD/OLD FURNACE RD**

DATE: AUG 2009	BY: JZ/AM	REFERENCE NUMBER: C
--------------------------	---------------------	--------------------------------------