


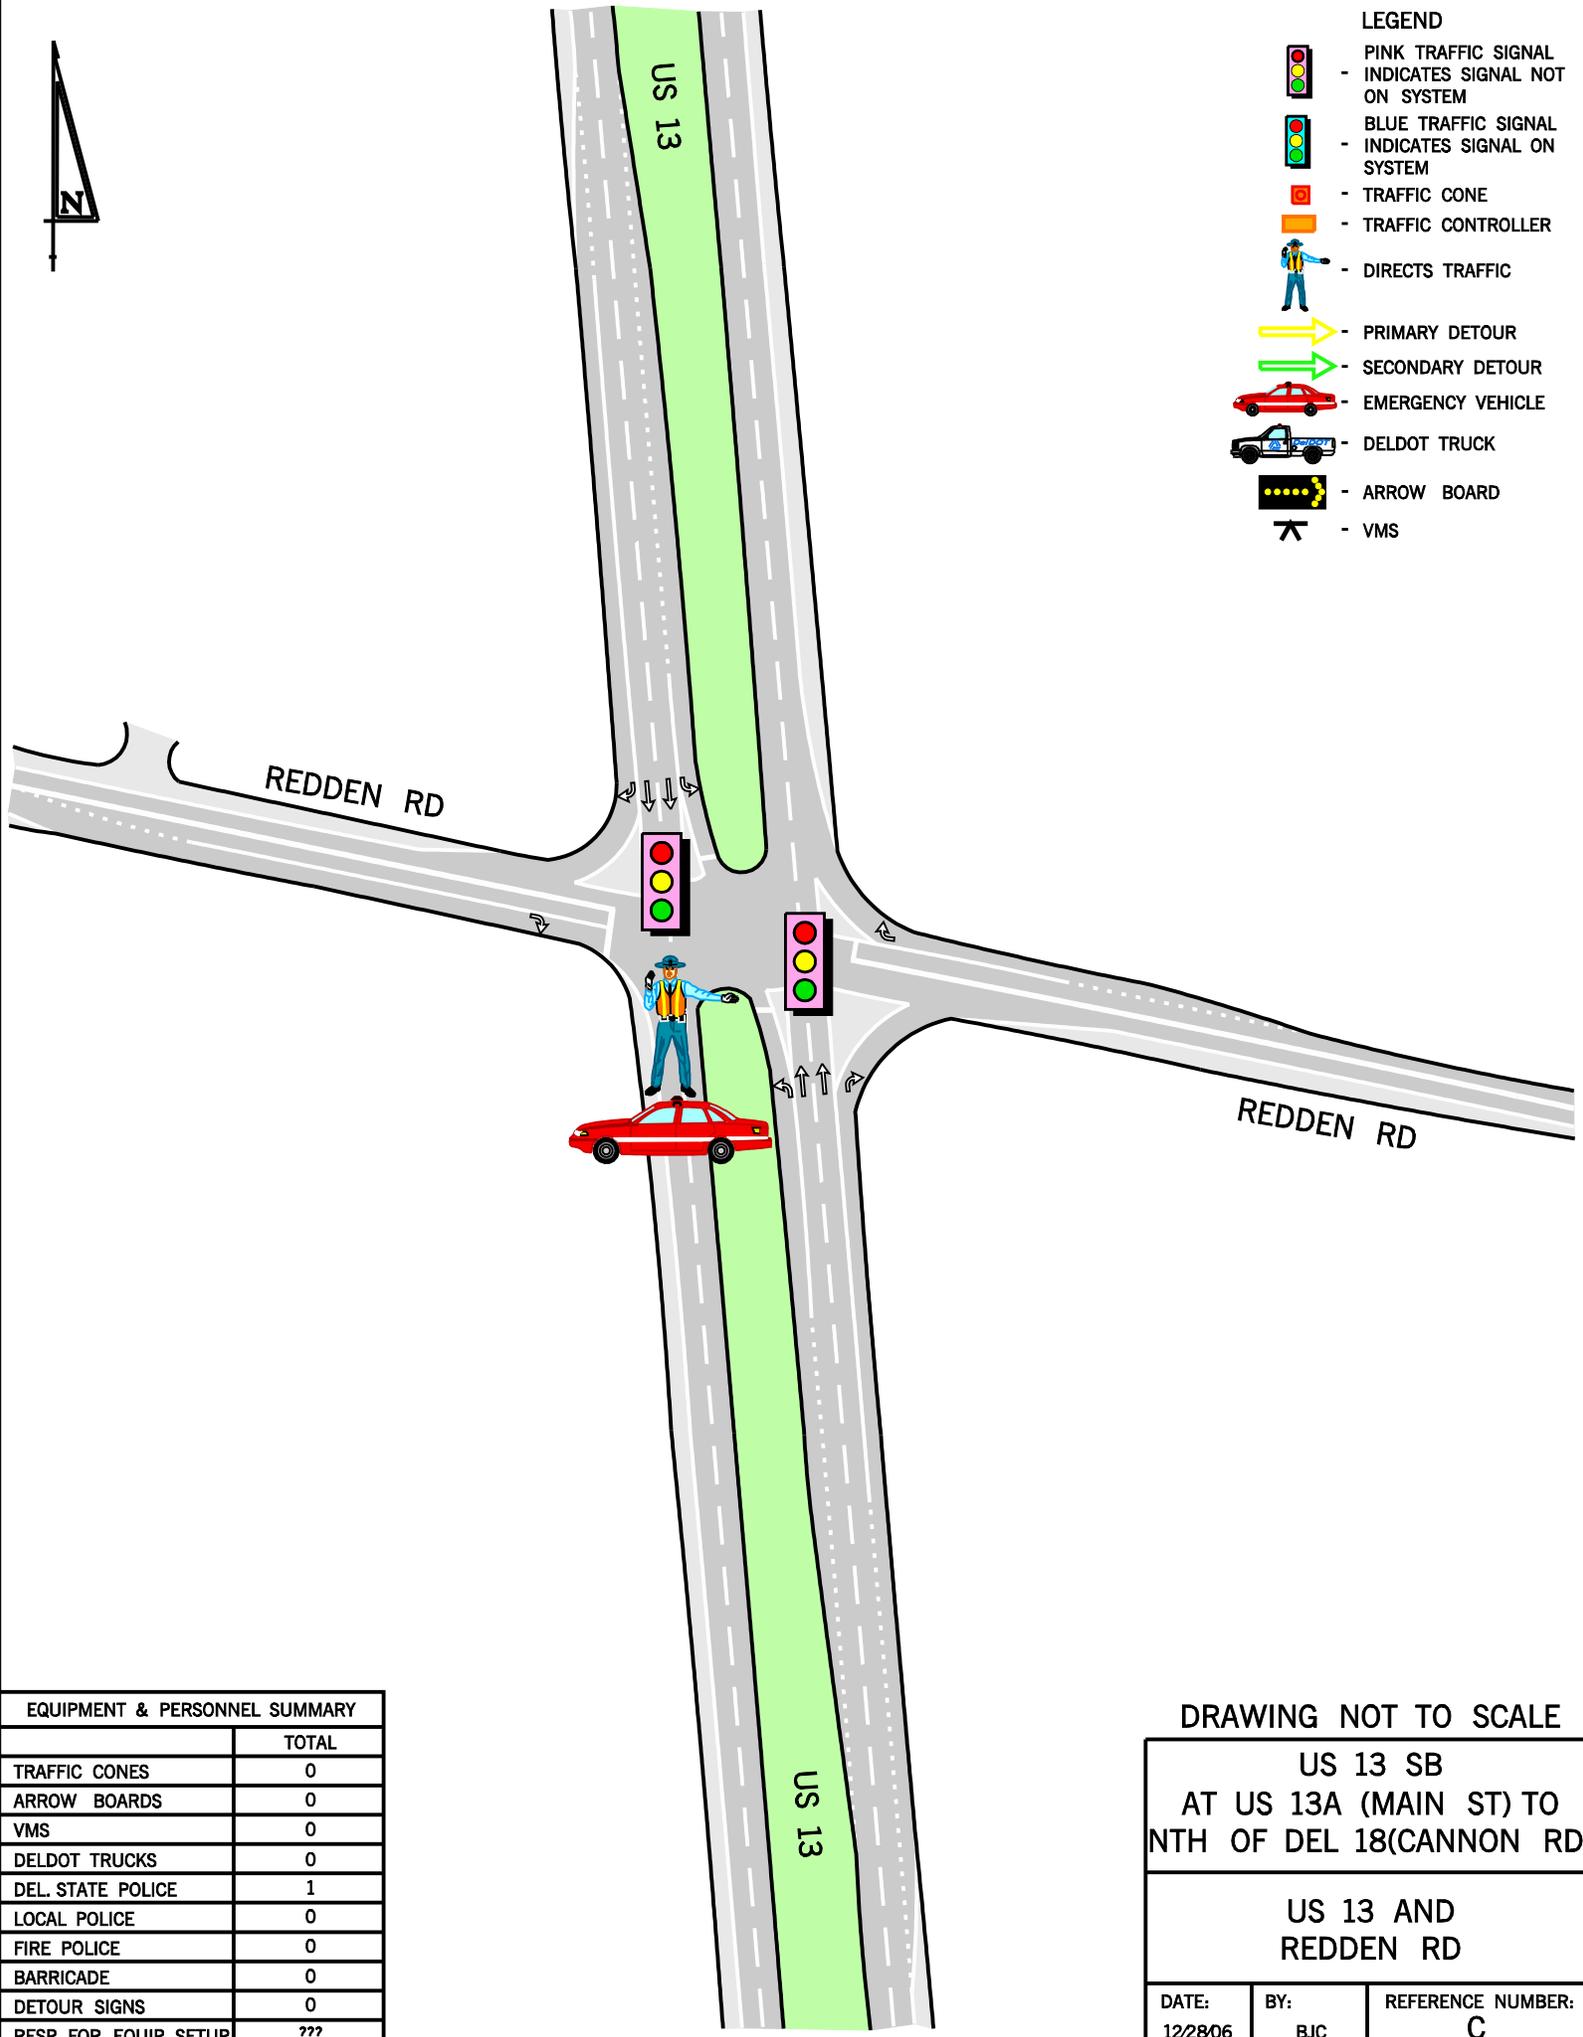

LEGEND

-  - PINK TRAFFIC SIGNAL
-  - BLUE TRAFFIC SIGNAL
-  - TRAFFIC CONE
-  - TRAFFIC CONTROLLER
-  - PRIMARY DETOUR
-  - SECONDARY DETOUR
-  - EMERGENCY VEHICLE
-  - DELDOT TRUCK
-  - ARROW BOARD
-  - VMS



| EQUIPMENT & PERSONNEL SUMMARY | |
|-------------------------------|-------|
| | TOTAL |
| TRAFFIC CONES | 0 |
| ARROW BOARDS | 0 |
| VMS | 0 |
| DELDOT TRUCKS | 0 |
| DEL. STATE POLICE | 1 |
| LOCAL POLICE | 0 |
| FIRE POLICE | 0 |
| BARRICADE | 0 |
| DETOUR SIGNS | 0 |
| RESP. FOR EQUIP. SETUP | ??? |

DRAWING NOT TO SCALE

**US 13 SB
AT US 13A (MAIN ST) TO
NTH OF DEL 18(CANNON RD)**

**US 13 AND
REDDEN RD**

| | | |
|-------------------|------------|------------------------|
| DATE: 12/28/06 | BY: BJC | REFERENCE NUMBER: C |
|-------------------|------------|------------------------|