


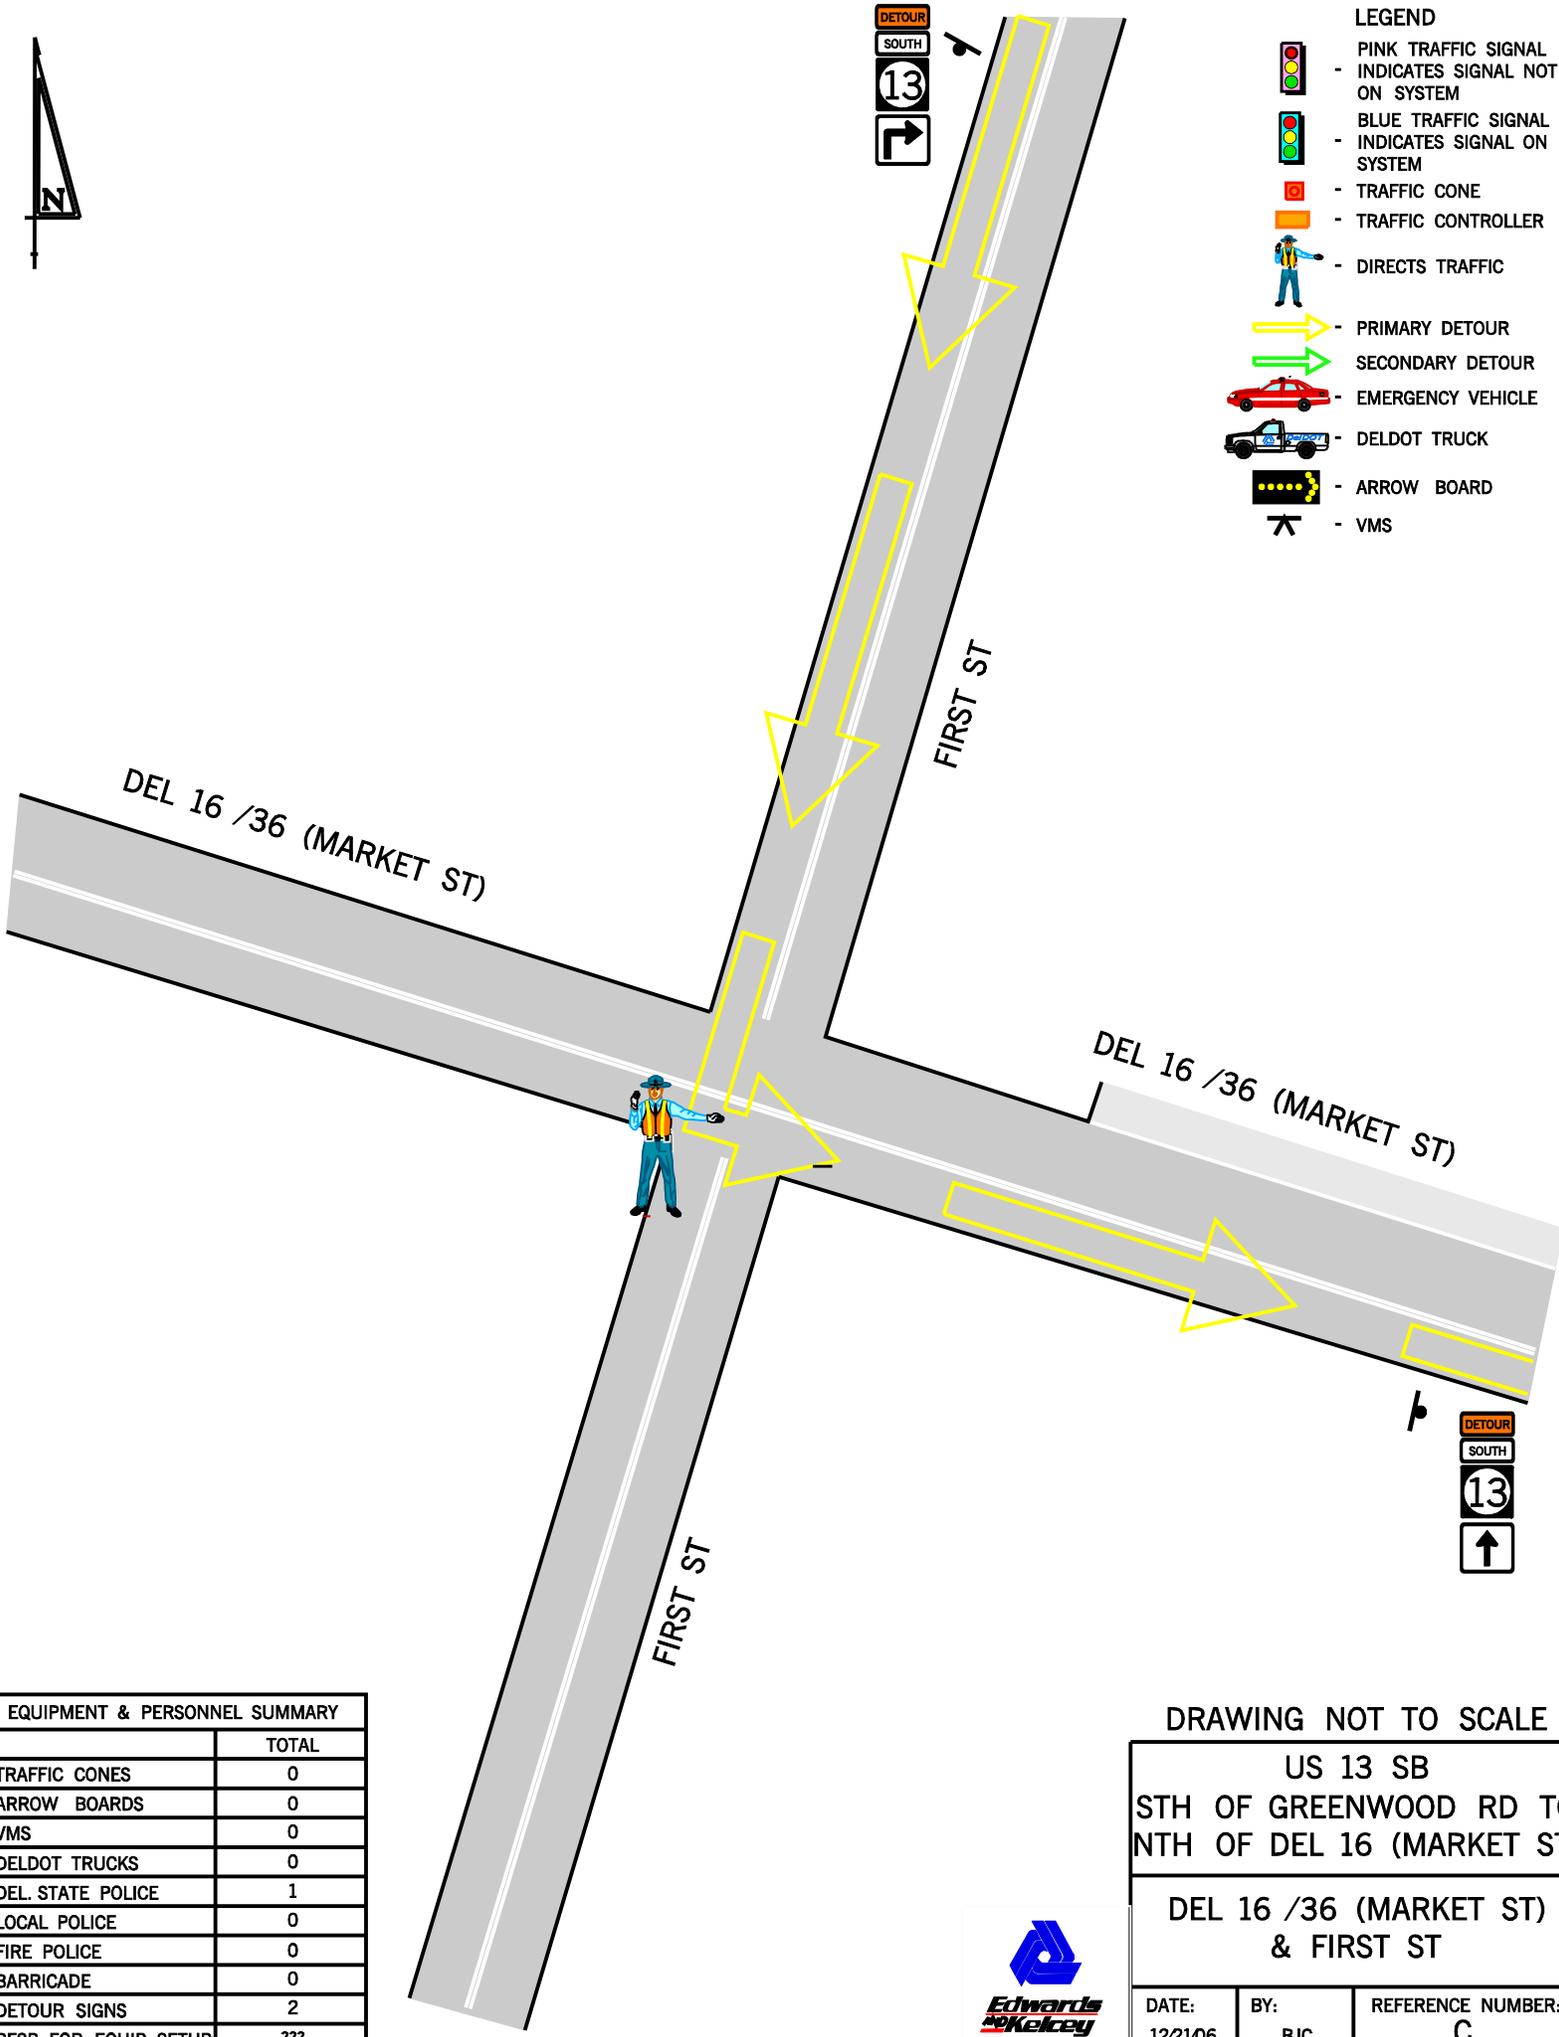

- LEGEND**
- PINK TRAFFIC SIGNAL - INDICATES SIGNAL NOT ON SYSTEM
  - BLUE TRAFFIC SIGNAL - INDICATES SIGNAL ON SYSTEM
  - TRAFFIC CONE
  - TRAFFIC CONTROLLER
  - DIRECTS TRAFFIC
  - PRIMARY DETOUR
  - SECONDARY DETOUR
  - EMERGENCY VEHICLE
  - DELDOT TRUCK
  - ARROW BOARD
  - VMS



EQUIPMENT & PERSONNEL SUMMARY	
	TOTAL
TRAFFIC CONES	0
ARROW BOARDS	0
VMS	0
DELDOT TRUCKS	0
DEL. STATE POLICE	1
LOCAL POLICE	0
FIRE POLICE	0
BARRICADE	0
DETOUR SIGNS	2
RESP. FOR EQUIP. SETUP	???

DRAWING NOT TO SCALE

US 13 SB  
 STH OF GREENWOOD RD TO  
 NTH OF DEL 16 (MARKET ST)

DEL 16 /36 (MARKET ST)  
 & FIRST ST



DATE: 12/21/06	BY: BJC	REFERENCE NUMBER: C
-------------------	------------	------------------------