



SCALE : N.T.S.

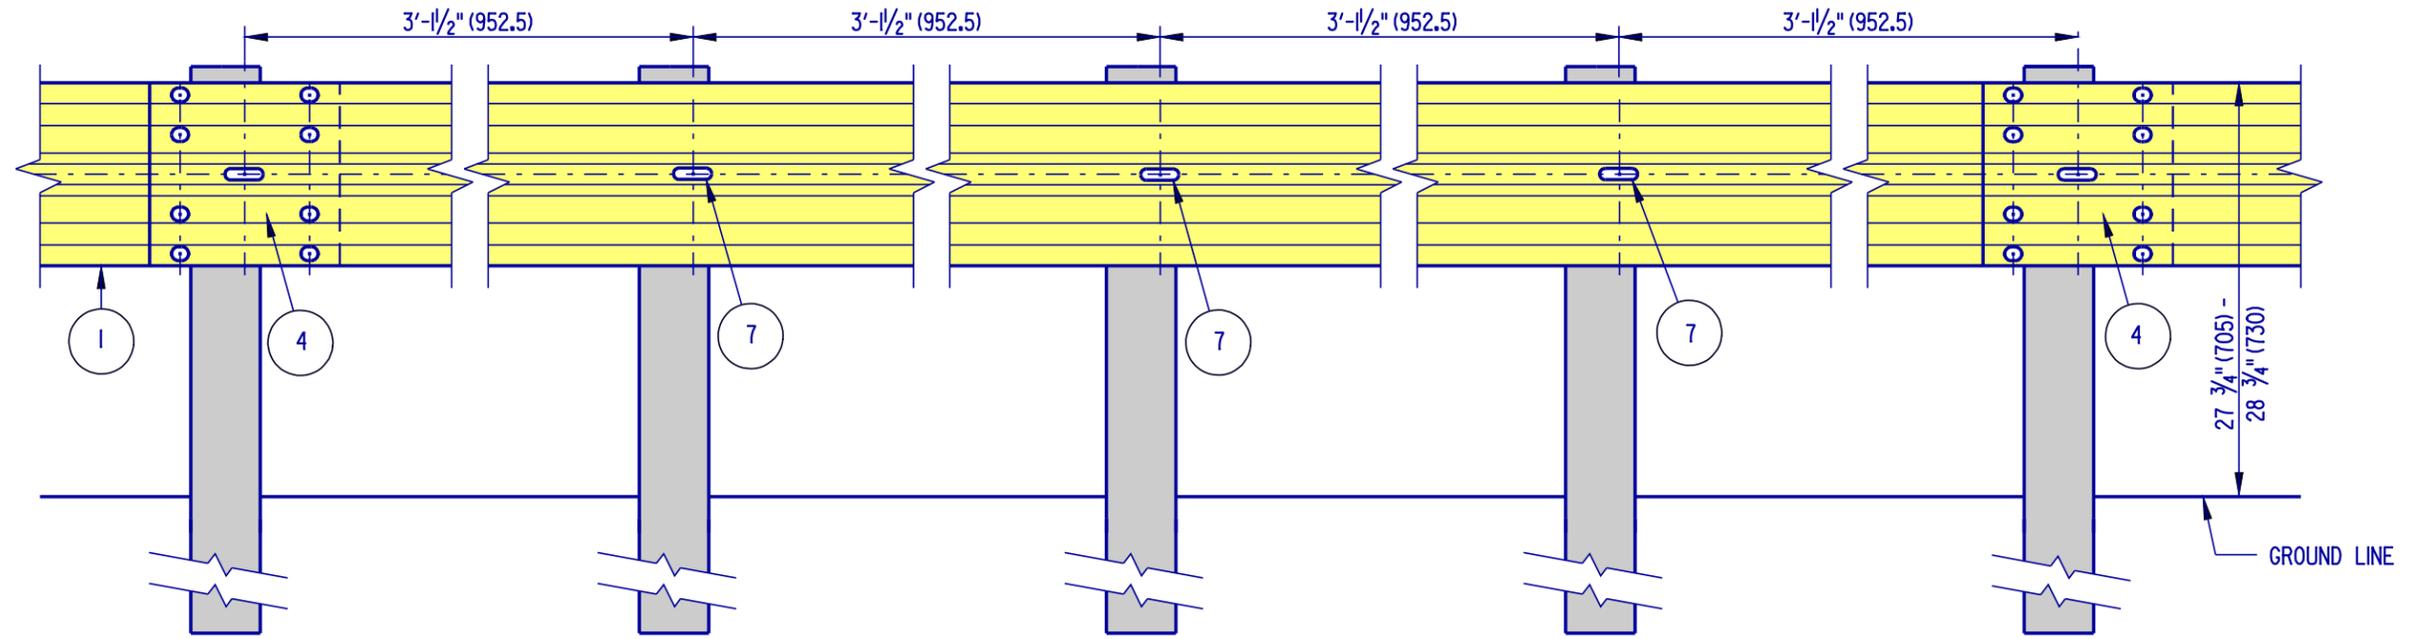


TYPE 2

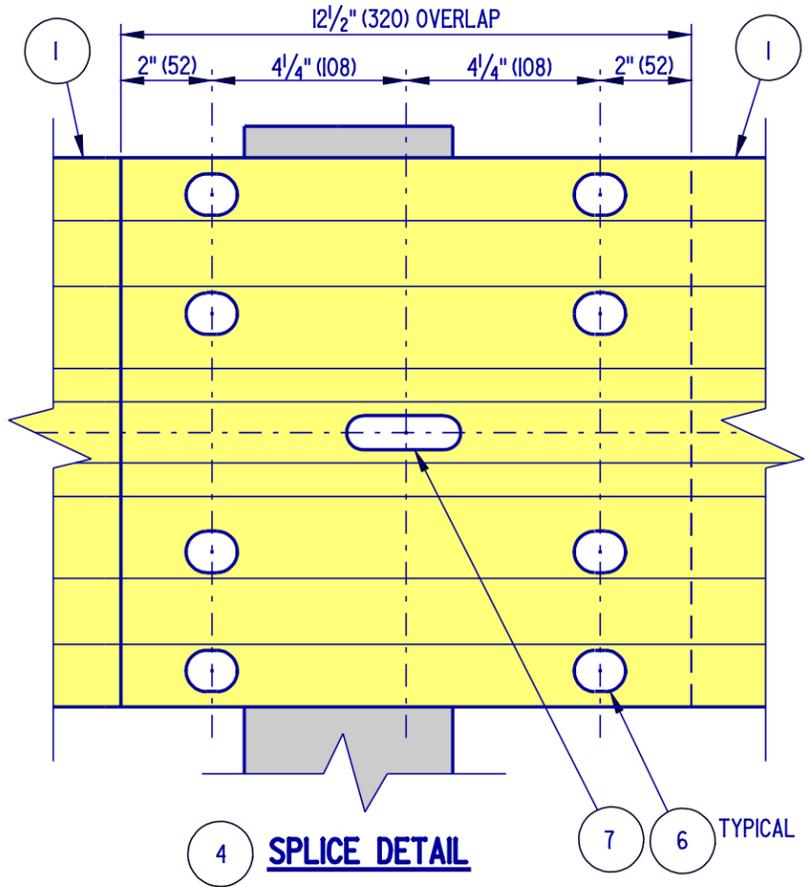

4 SPLICE DETAIL

7 6 TYPICAL

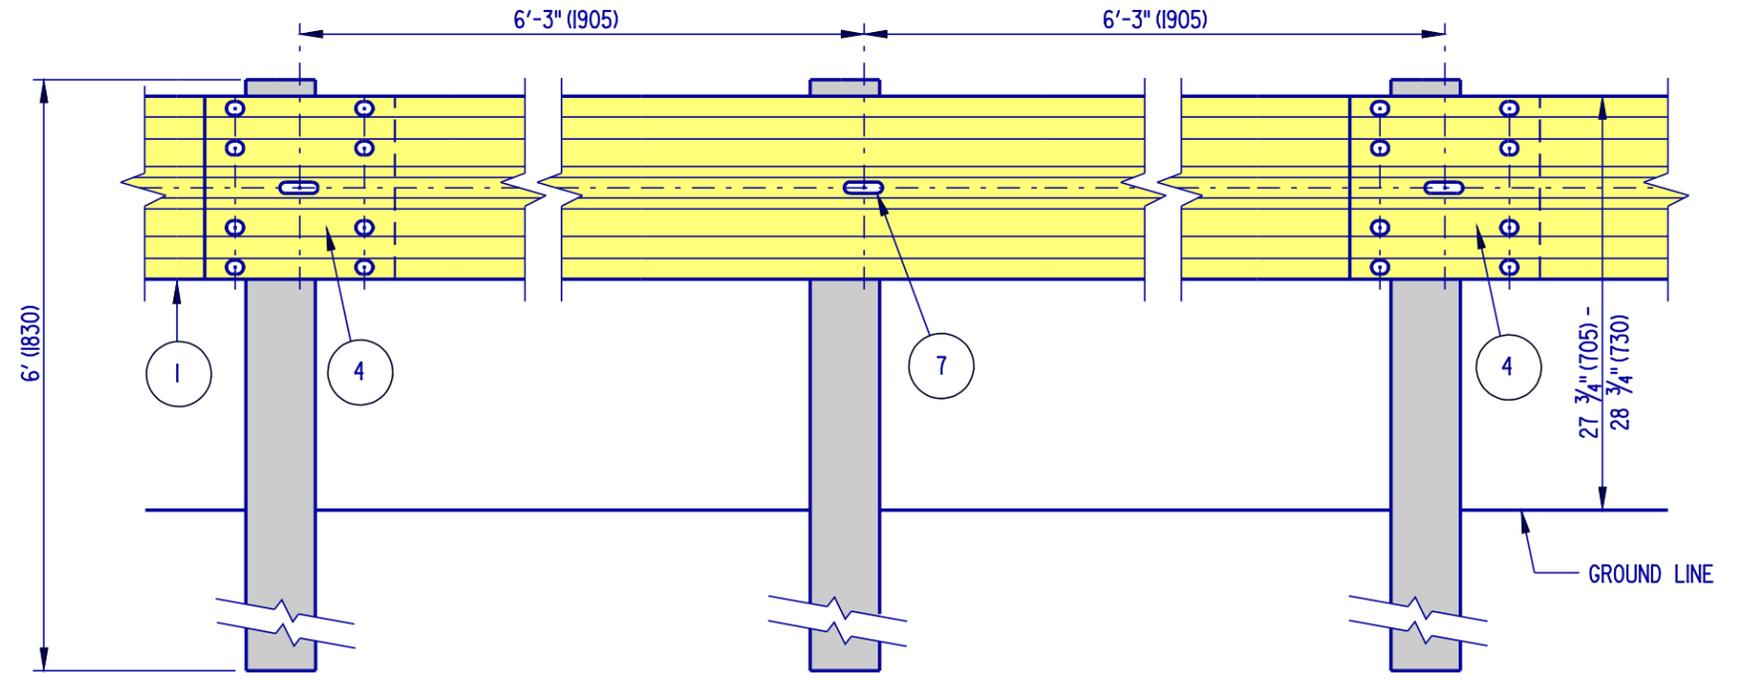

TYPE 10R 3

NOTE : OVERLAP W-BEAMS IN DIRECTION OF TRAVEL.



**DELAWARE
DEPARTMENT OF TRANSPORTATION**

GUARDRAIL APPLICATIONS

STANDARD NO. **B-1 (2004)** SHT. **2** OF **6**

APPROVED *Carolann Wicks* 1/10/05
CHIEF ENGINEER DATE
 RECOMMENDED *Dennis M. O'Flaherty* 1/13/05
DESIGN ENGINEER DATE