



SCALE : N.T.S.

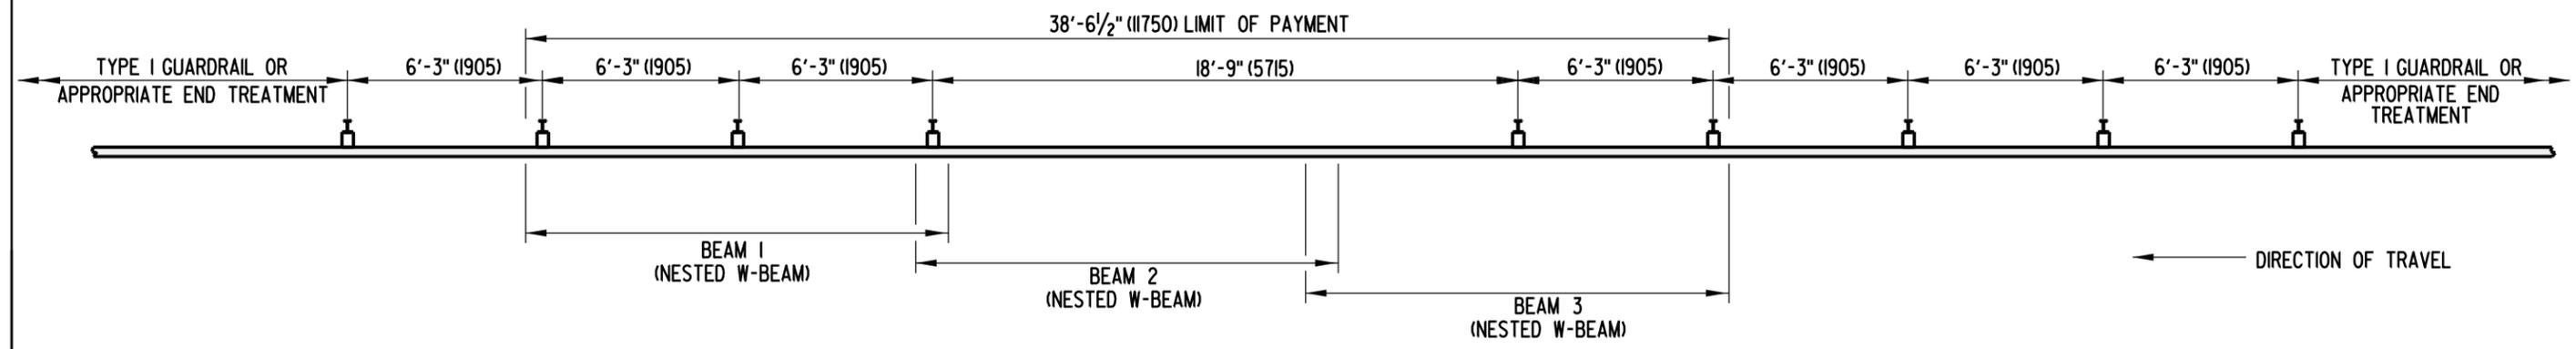


**PLAN**

\* SINCE NO POST OR OFFSET BLOCK IS PRESENT AT THIS LOCATION, 5/8" (16) GUARDRAIL BOLT (L=10" (255)) IS NOT REQUIRED.

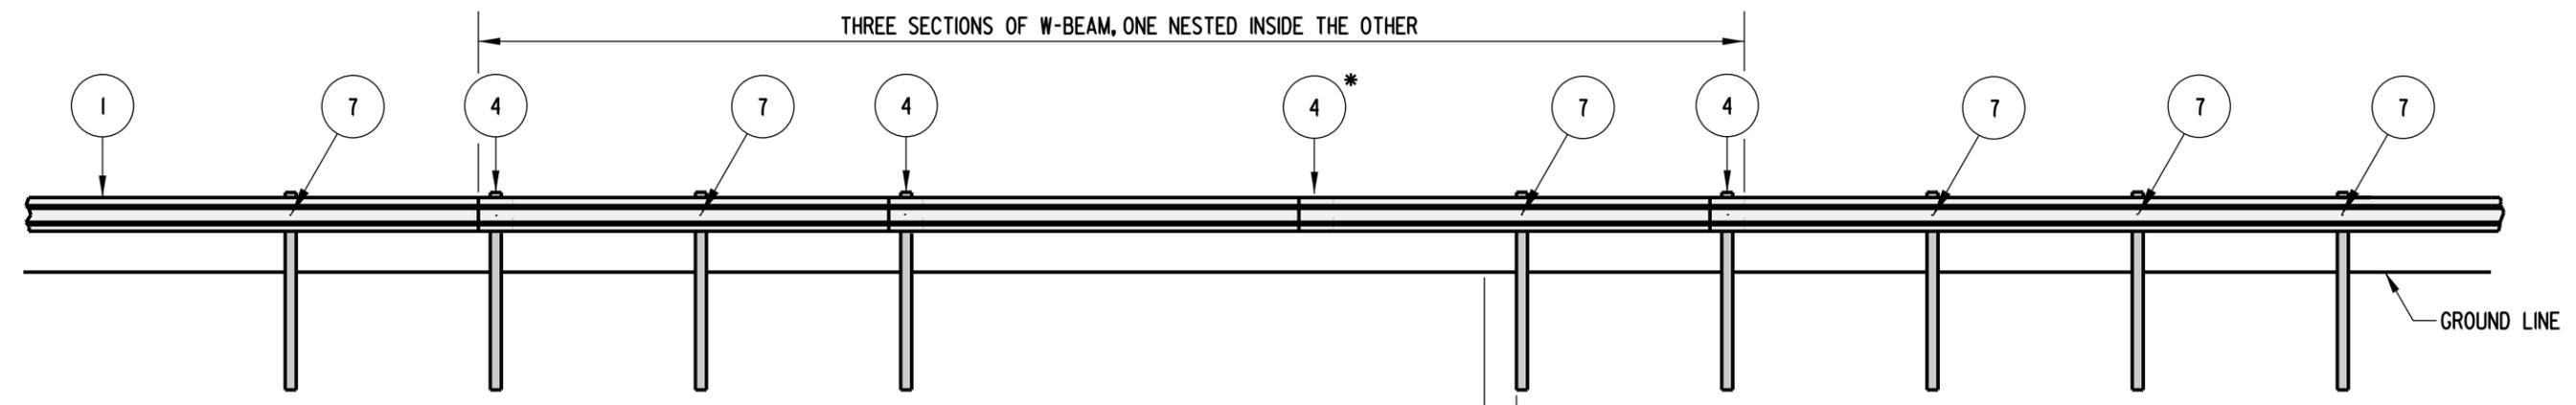

**ELEVATION**

NOTES : 1). ALL W-BEAMS ARE 13'-6 1/2" (4130) IN LENGTH.  
2). PLACE GUARDRAIL REFLECTOR EVERY FIFTH POST.

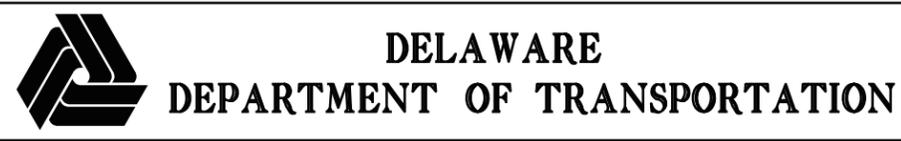

<b>GUARDRAIL OVER CULVERTS, TYPE 2</b>			
<b>STANDARD NO.</b>	<b>B-2 (2009)</b>	<b>SHT.</b>	<b>2 OF 3</b>

<b>APPROVED</b>	SIGNATURE ON FILE _____	01/19/2010
	CHIEF ENGINEER	DATE
<b>RECOMMENDED</b>	SIGNATURE ON FILE _____	01/14/2010
	DESIGN ENGINEER	DATE