



PLAN

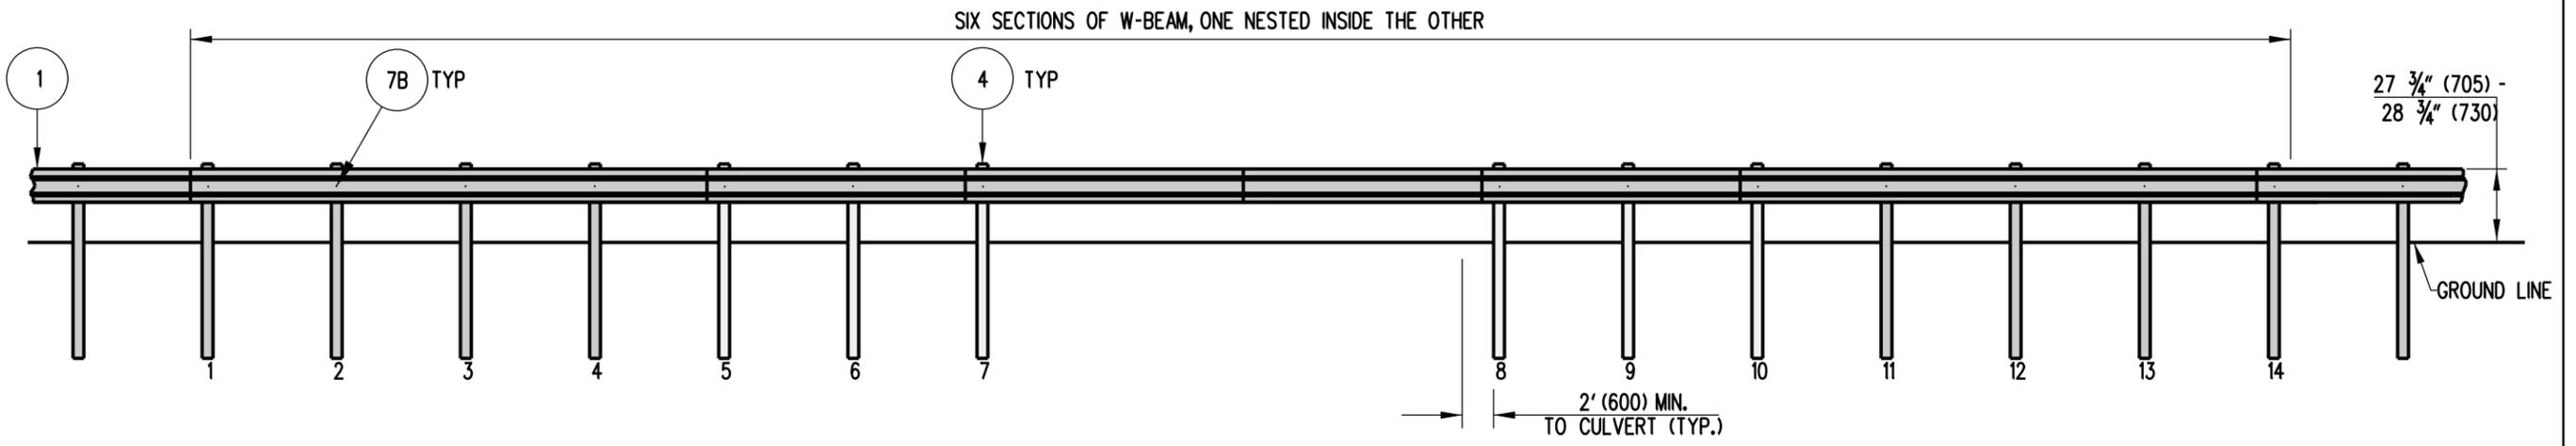

ELEVATION

- NOTES:**
- 1). PLACE GUARDRAIL DELINEATORS AT THE INTERVALS SPECIFIED IN THE DELAWARE MANUAL ON UNIFORM TRAFFIC CONTROL DEVICES.
 - 2). POSTS 1-4 AND 11-14 ARE TO BE W6X9 (W15-X13.5) STEEL POSTS. POSTS 5-10 ARE TO BE 6"x8"x6' (150x200x1830) BREAKAWAY WOOD POSTS WITH 2 WOOD BLOCKS AT EACH OF THESE 6 POSTS.
 - 3). THE SPLICES AT POSTS 5, 7, 8, & 10 ARE TO USE 5/8" (16) GUARDRAIL BOLT (L=26" (660)).

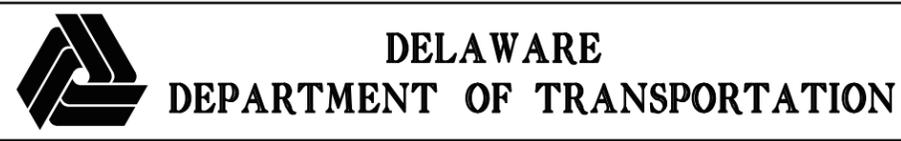

GUARDRAIL OVER CULVERT, TYPE 3-27

STANDARD NO. **B-16 (2010)** SHT. **3** OF **3**

APPROVED SIGNATURE ON FILE 12/28/2010
CHIEF ENGINEER DATE

RECOMMENDED SIGNATURE ON FILE 12/27/2010
DESIGN ENGINEER DATE