


ISOMETRIC VIEW



ELEVATION VIEW

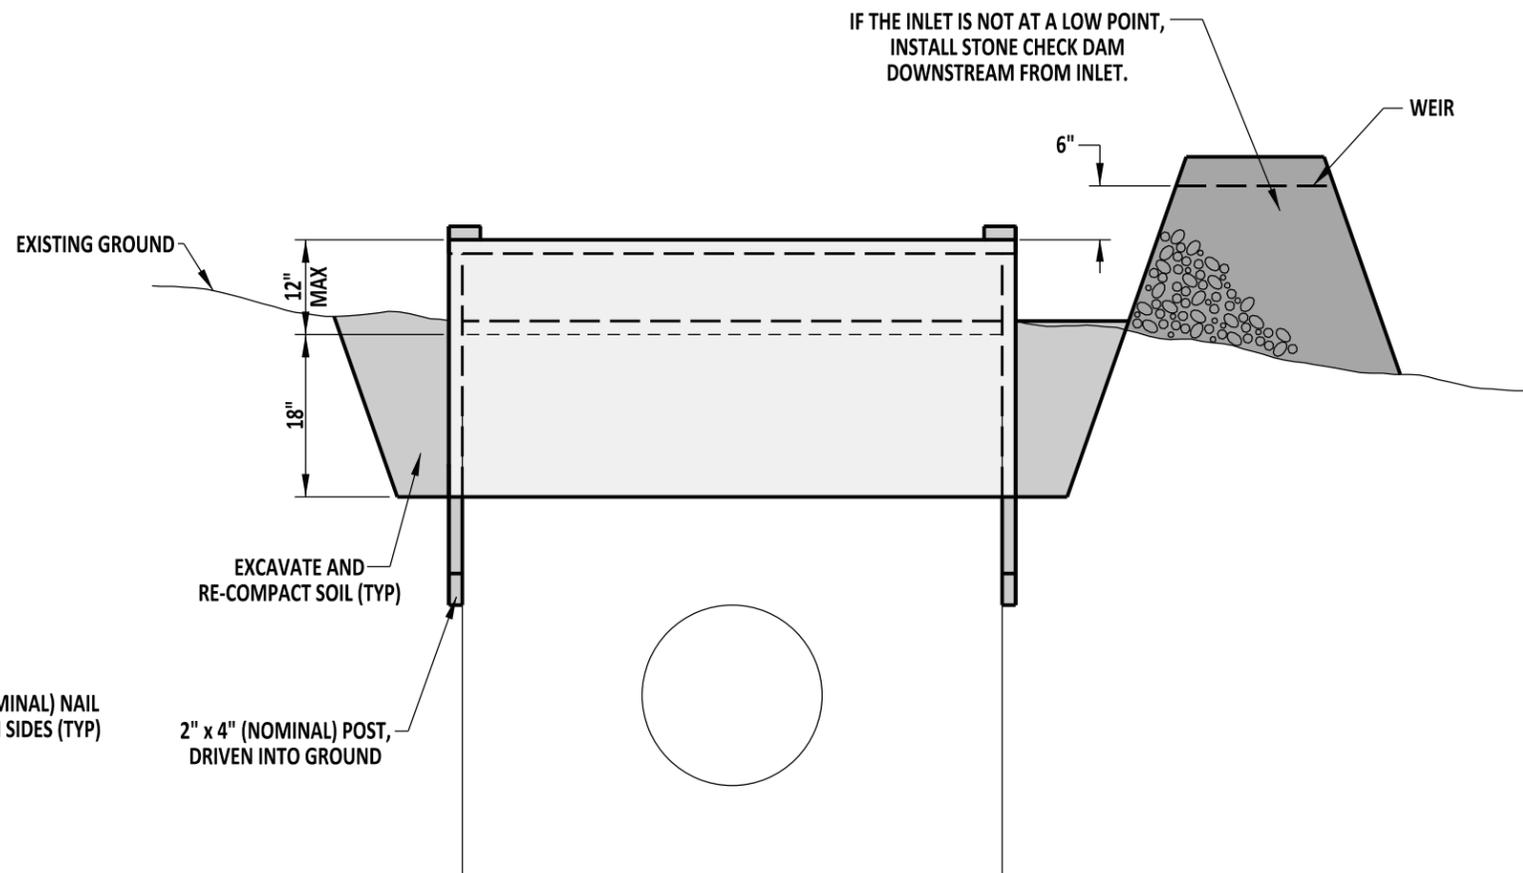

DELAWARE
DEPARTMENT OF TRANSPORTATION

INLET SEDIMENT CONTROL, DRAINAGE INLET

STANDARD NO. E-4 (2014)

SHT. 1 OF 1

APPROVED

SIGNATURE ON FILE
CHIEF ENGINEER

12/30/2014
DATE

RECOMMENDED

SIGNATURE ON FILE
DESIGN ENGINEER

12/11/2014
DATE