



# POSTAL LANE

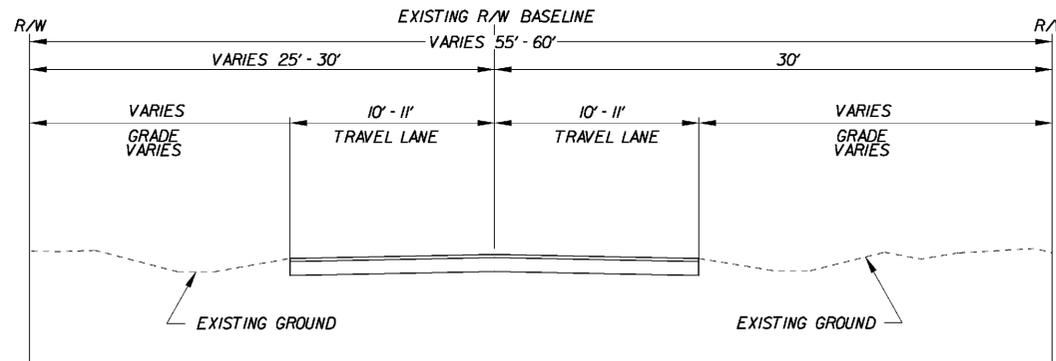

TYPICAL EXISTING NORMAL SECTION - POSTAL LANE

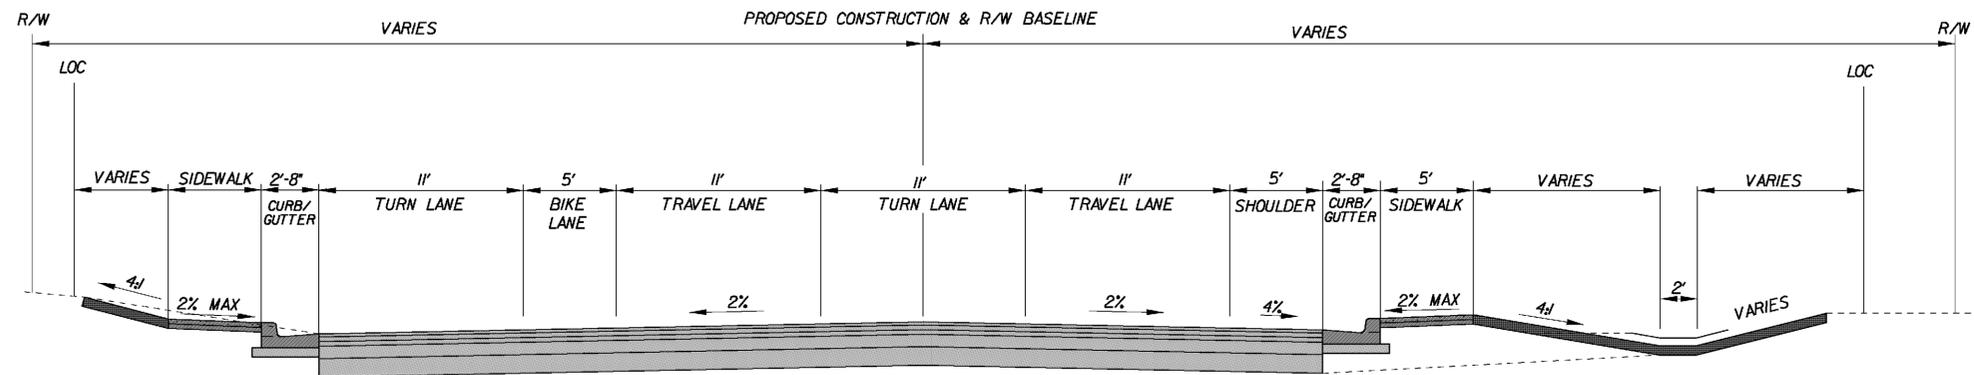

TYPICAL PROPOSED NORMAL SECTION - POSTAL LANE  
(WEST BOUND, TOWARDS INTERSECTION)