




Myrtle Avenue Sidewalk Concept #2

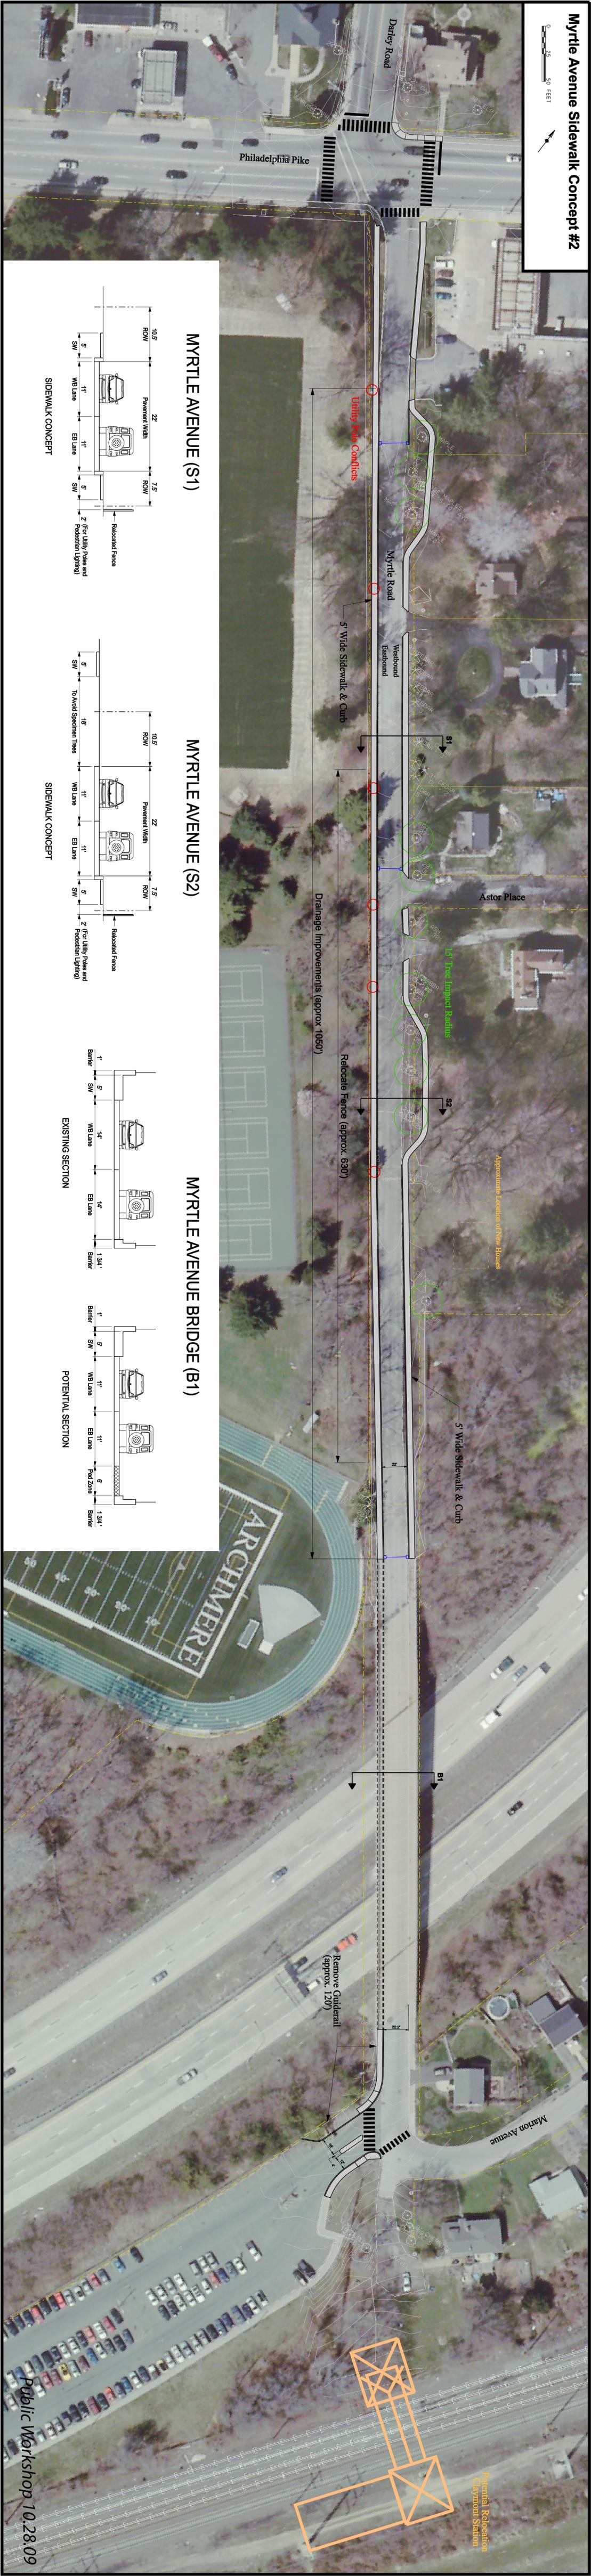

MYRTLE AVENUE (S1)

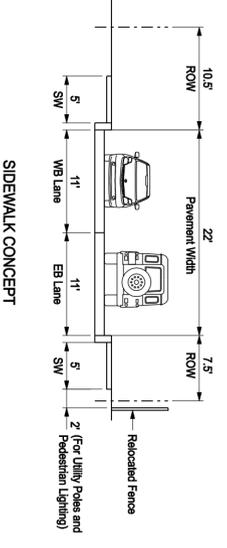

MYRTLE AVENUE (S2)

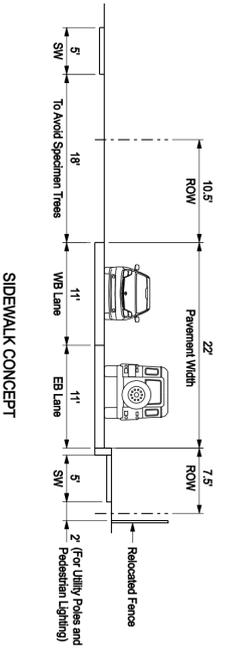

MYRTLE AVENUE BRIDGE (B1)

