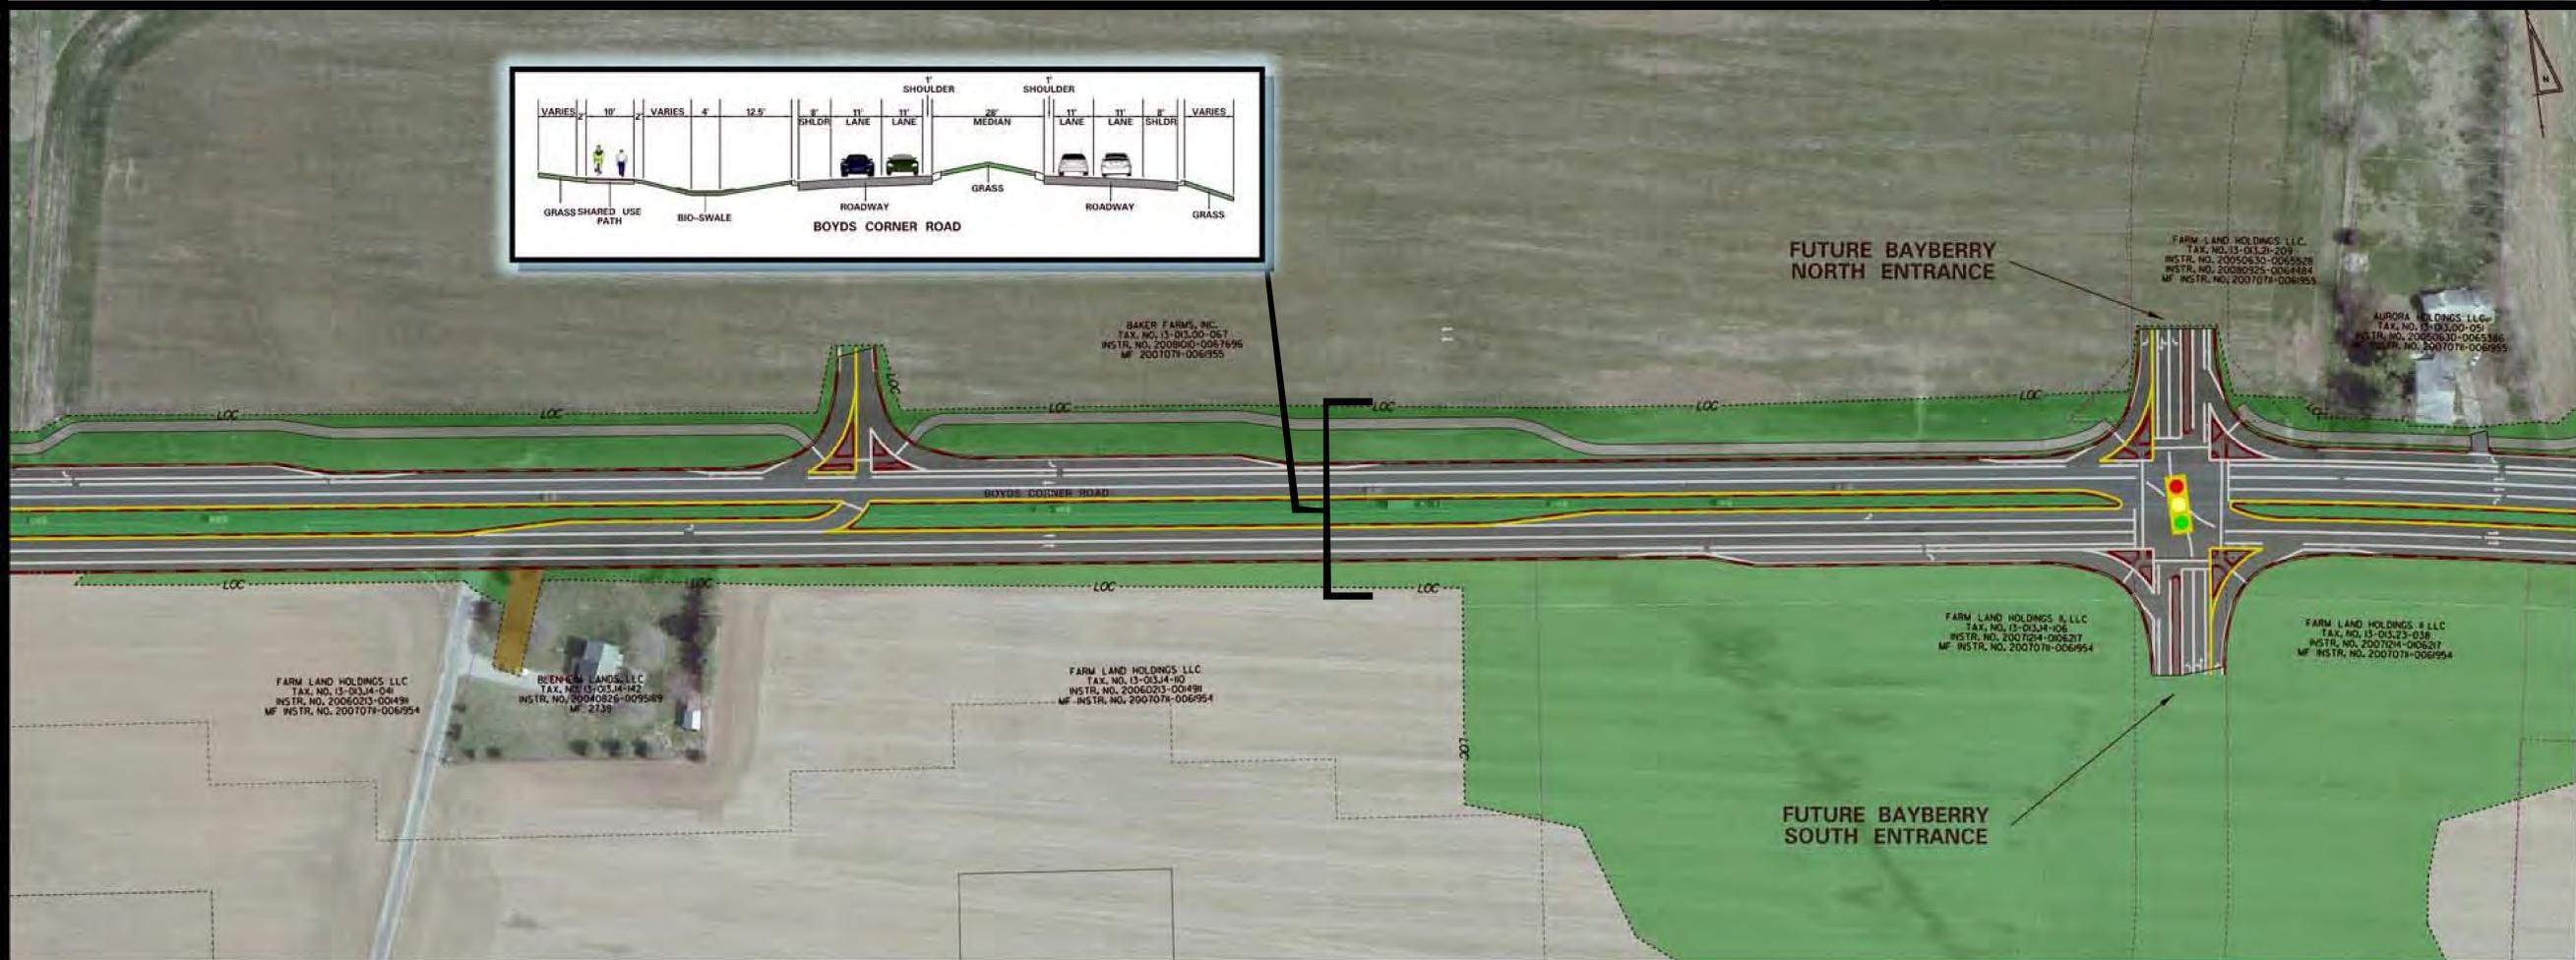
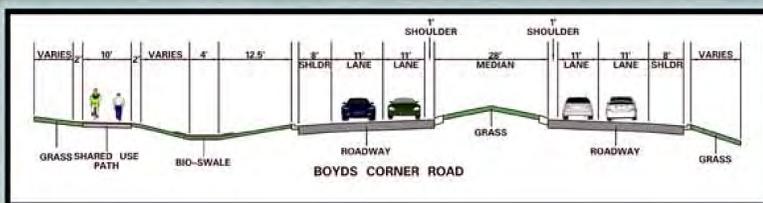


# Boyd's Corner Road

From Cedar Lane Road to US13

LEGEND	
	EXISTING PROPERTY LINE
	EXISTING ROW
	PROPOSED ROW
	PROPOSED RIGHT-OF-WAY
	PROPOSED SHOULDER
	PROPOSED CURB
	PROPOSED EASEMENT
	PROPOSED MIXED USE PATHWAY
	PROPOSED ROADWAY
	PROPOSED DRIVEWAY
	DISTURBED AREA
	LIMIT OF CONSTRUCTION

NOTE: LIMIT OF CONSTRUCTION IS CONCEPTUAL AND SUBJECT TO CHANGE. ANY DISTURBANCE OUTSIDE OF THE SHOWN RIGHT-OF-WAY IS SUBJECT TO A TEMPORARY CONSTRUCTION EASEMENT AND/OR PERMANENT EASEMENT.

# Boyd's Corner Road

From Cedar Lane Road to US13

LEGEND	
	EXISTING PROPERTY LINE
	EXISTING ROW
	PROPOSED ROW
	PROPOSED RIGHT-OF-WAY
	PROPOSED SHOULDER
	PROPOSED CURB
	PROPOSED EASEMENT
	PROPOSED MIXED USE PATHWAY
	PROPOSED ROADWAY
	PROPOSED DRIVEWAY
	DISTURBED AREA
	LIMIT OF CONSTRUCTION

NOTE: LIMIT OF CONSTRUCTION IS CONCEPTUAL AND SUBJECT TO CHANGE. ANY DISTURBANCE OUTSIDE OF THE SHOWN RIGHT-OF-WAY IS SUBJECT TO A TEMPORARY CONSTRUCTION EASEMENT AND/OR PERMANENT EASEMENT.