


CROSS-SECTION 289+00 SOUTH APPROACH

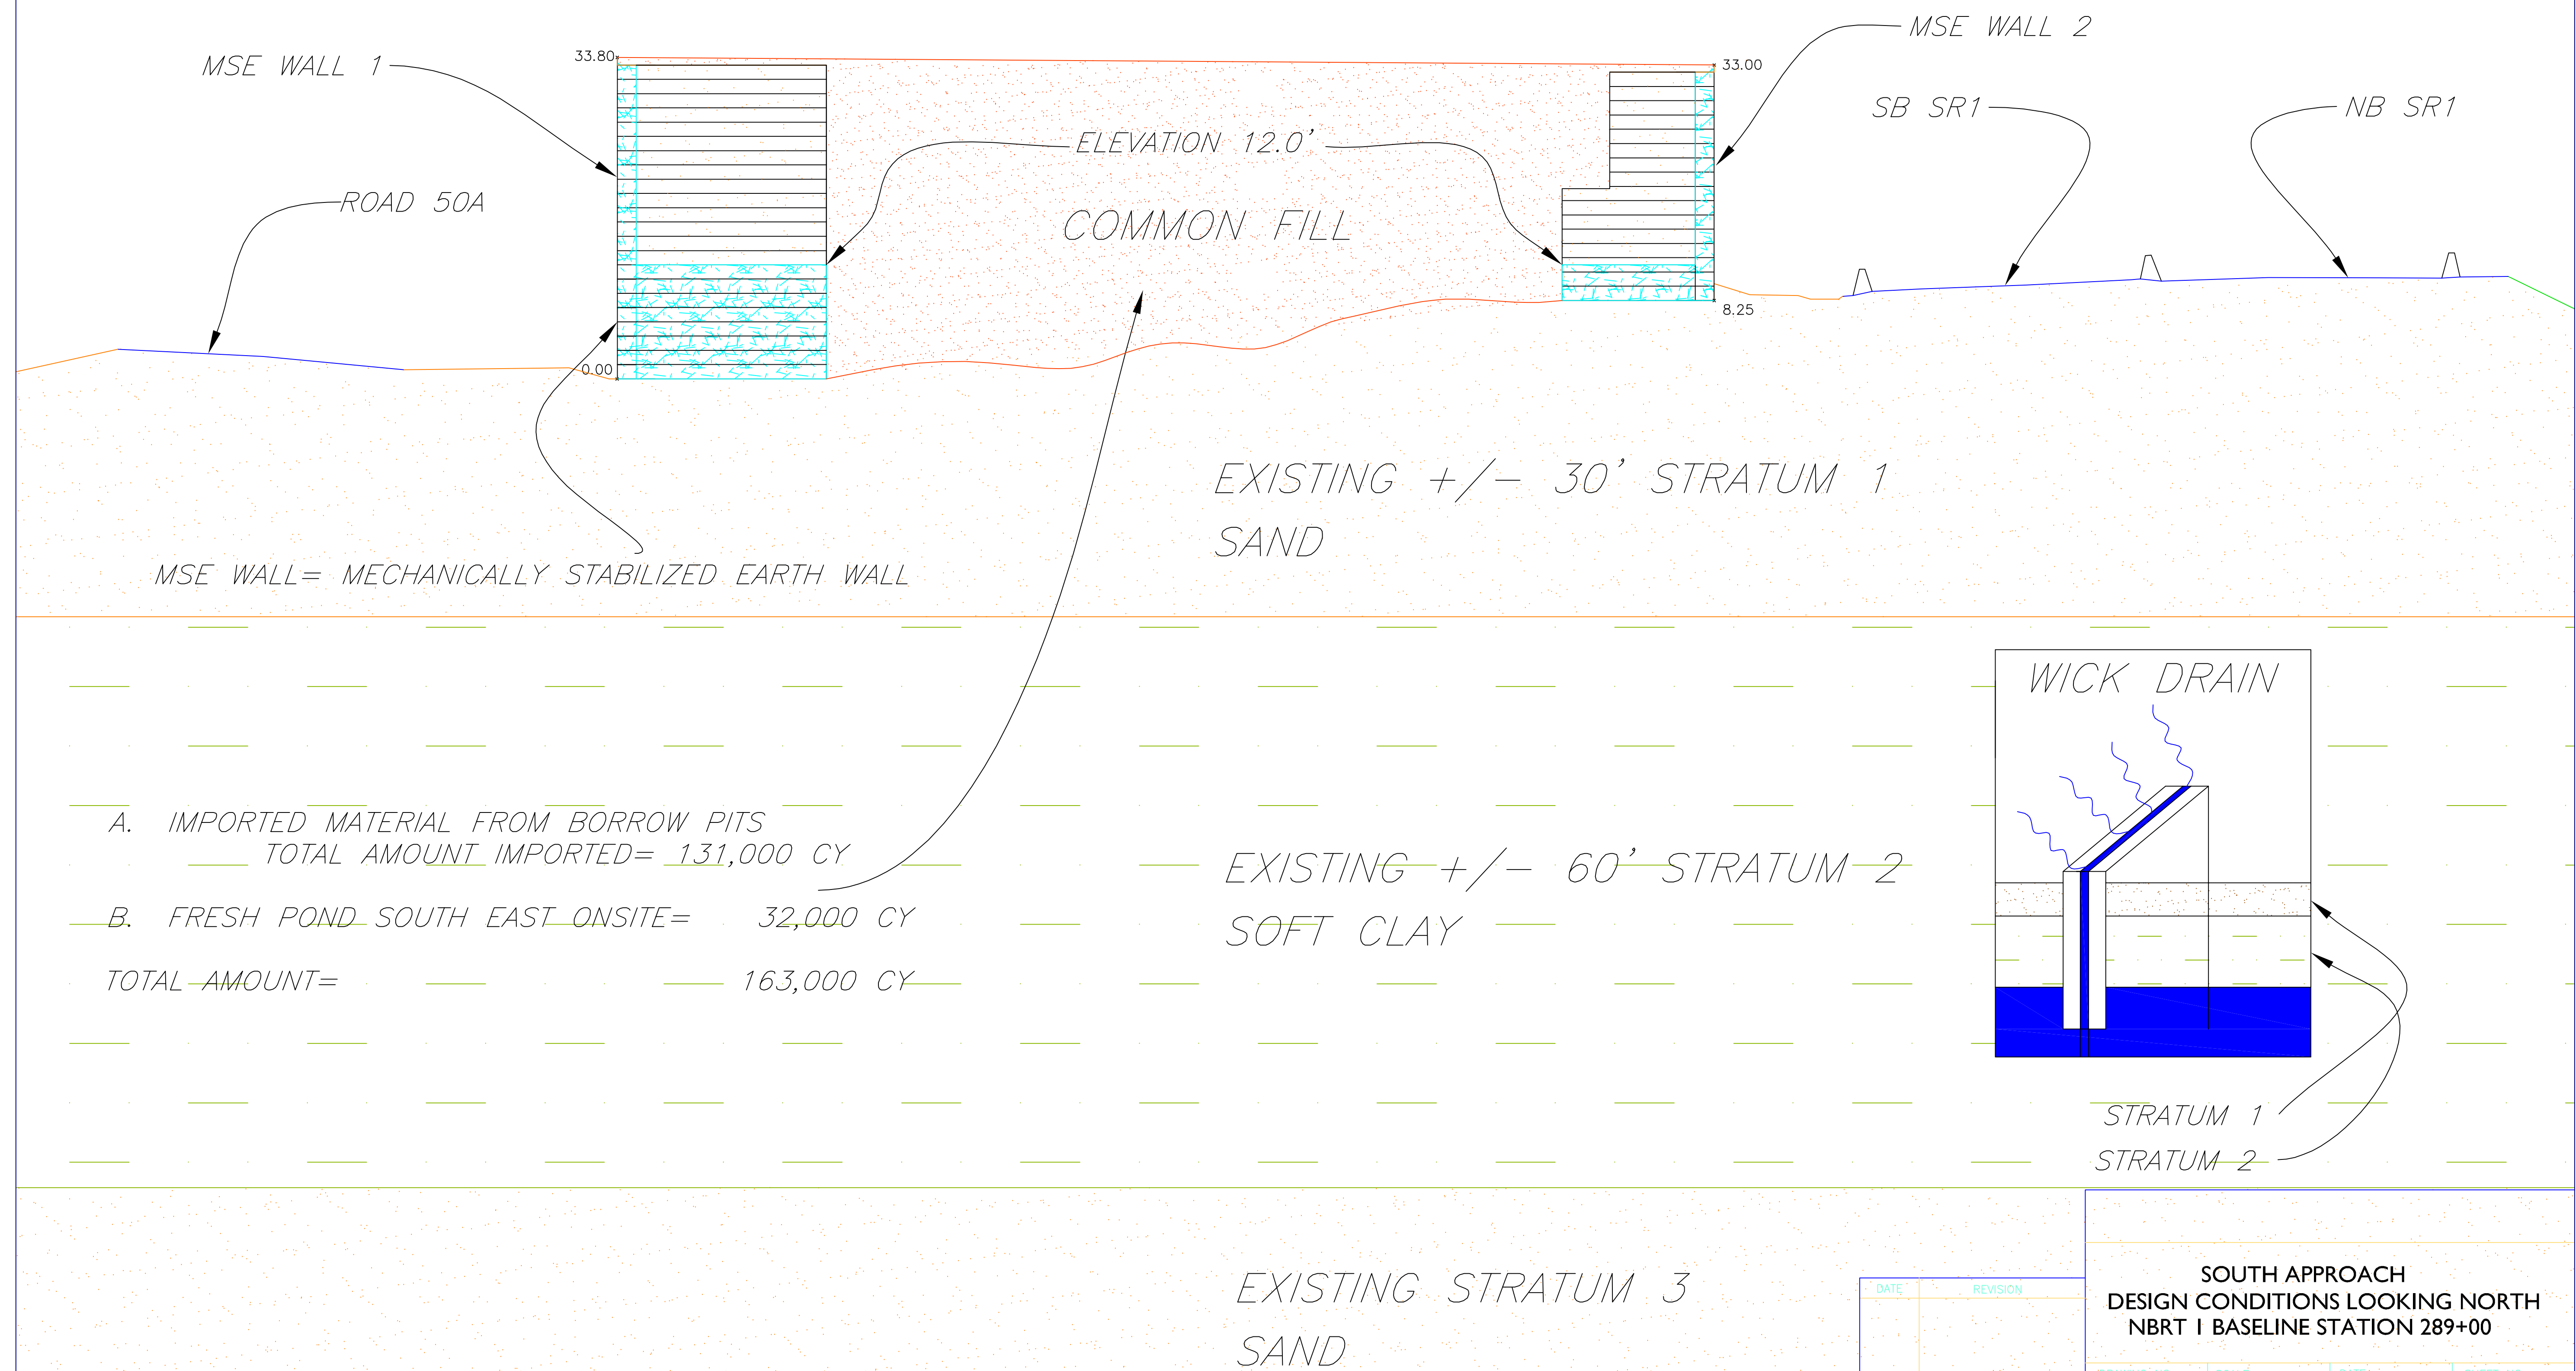

A. IMPORTED MATERIAL FROM BORROW PITS
TOTAL AMOUNT IMPORTED= 131,000 CY

B. FRESH POND SOUTH EAST ONSITE= 32,000 CY

TOTAL AMOUNT= 163,000 CY

DATE	REVISION
PROJ. MGR.	DM.
SURVEY	MMD/AD
DRAWN	MMD
CHECKED	DD

SOUTH APPROACH
DESIGN CONDITIONS LOOKING NORTH
NBRT I BASELINE STATION 289+00

DRAWING NO. 2005101.01 SCALE 1"=10' DATE 11/09/07 SHEET NO. 1 OF 1



GREENMAN-PEDERSEN, INC.
ENGINEERS, ARCHITECTS, PLANNERS, CONSTRUCTION ENGINEERS & INSPECTORS
10977 GUILFORD ROAD, ANNAPOLIS JUNCTION, MD 20701
WASH. (301) 470-2772 BALT. (410) 880-3055
FAX: (301) 490-2649 www.gpinet.com