


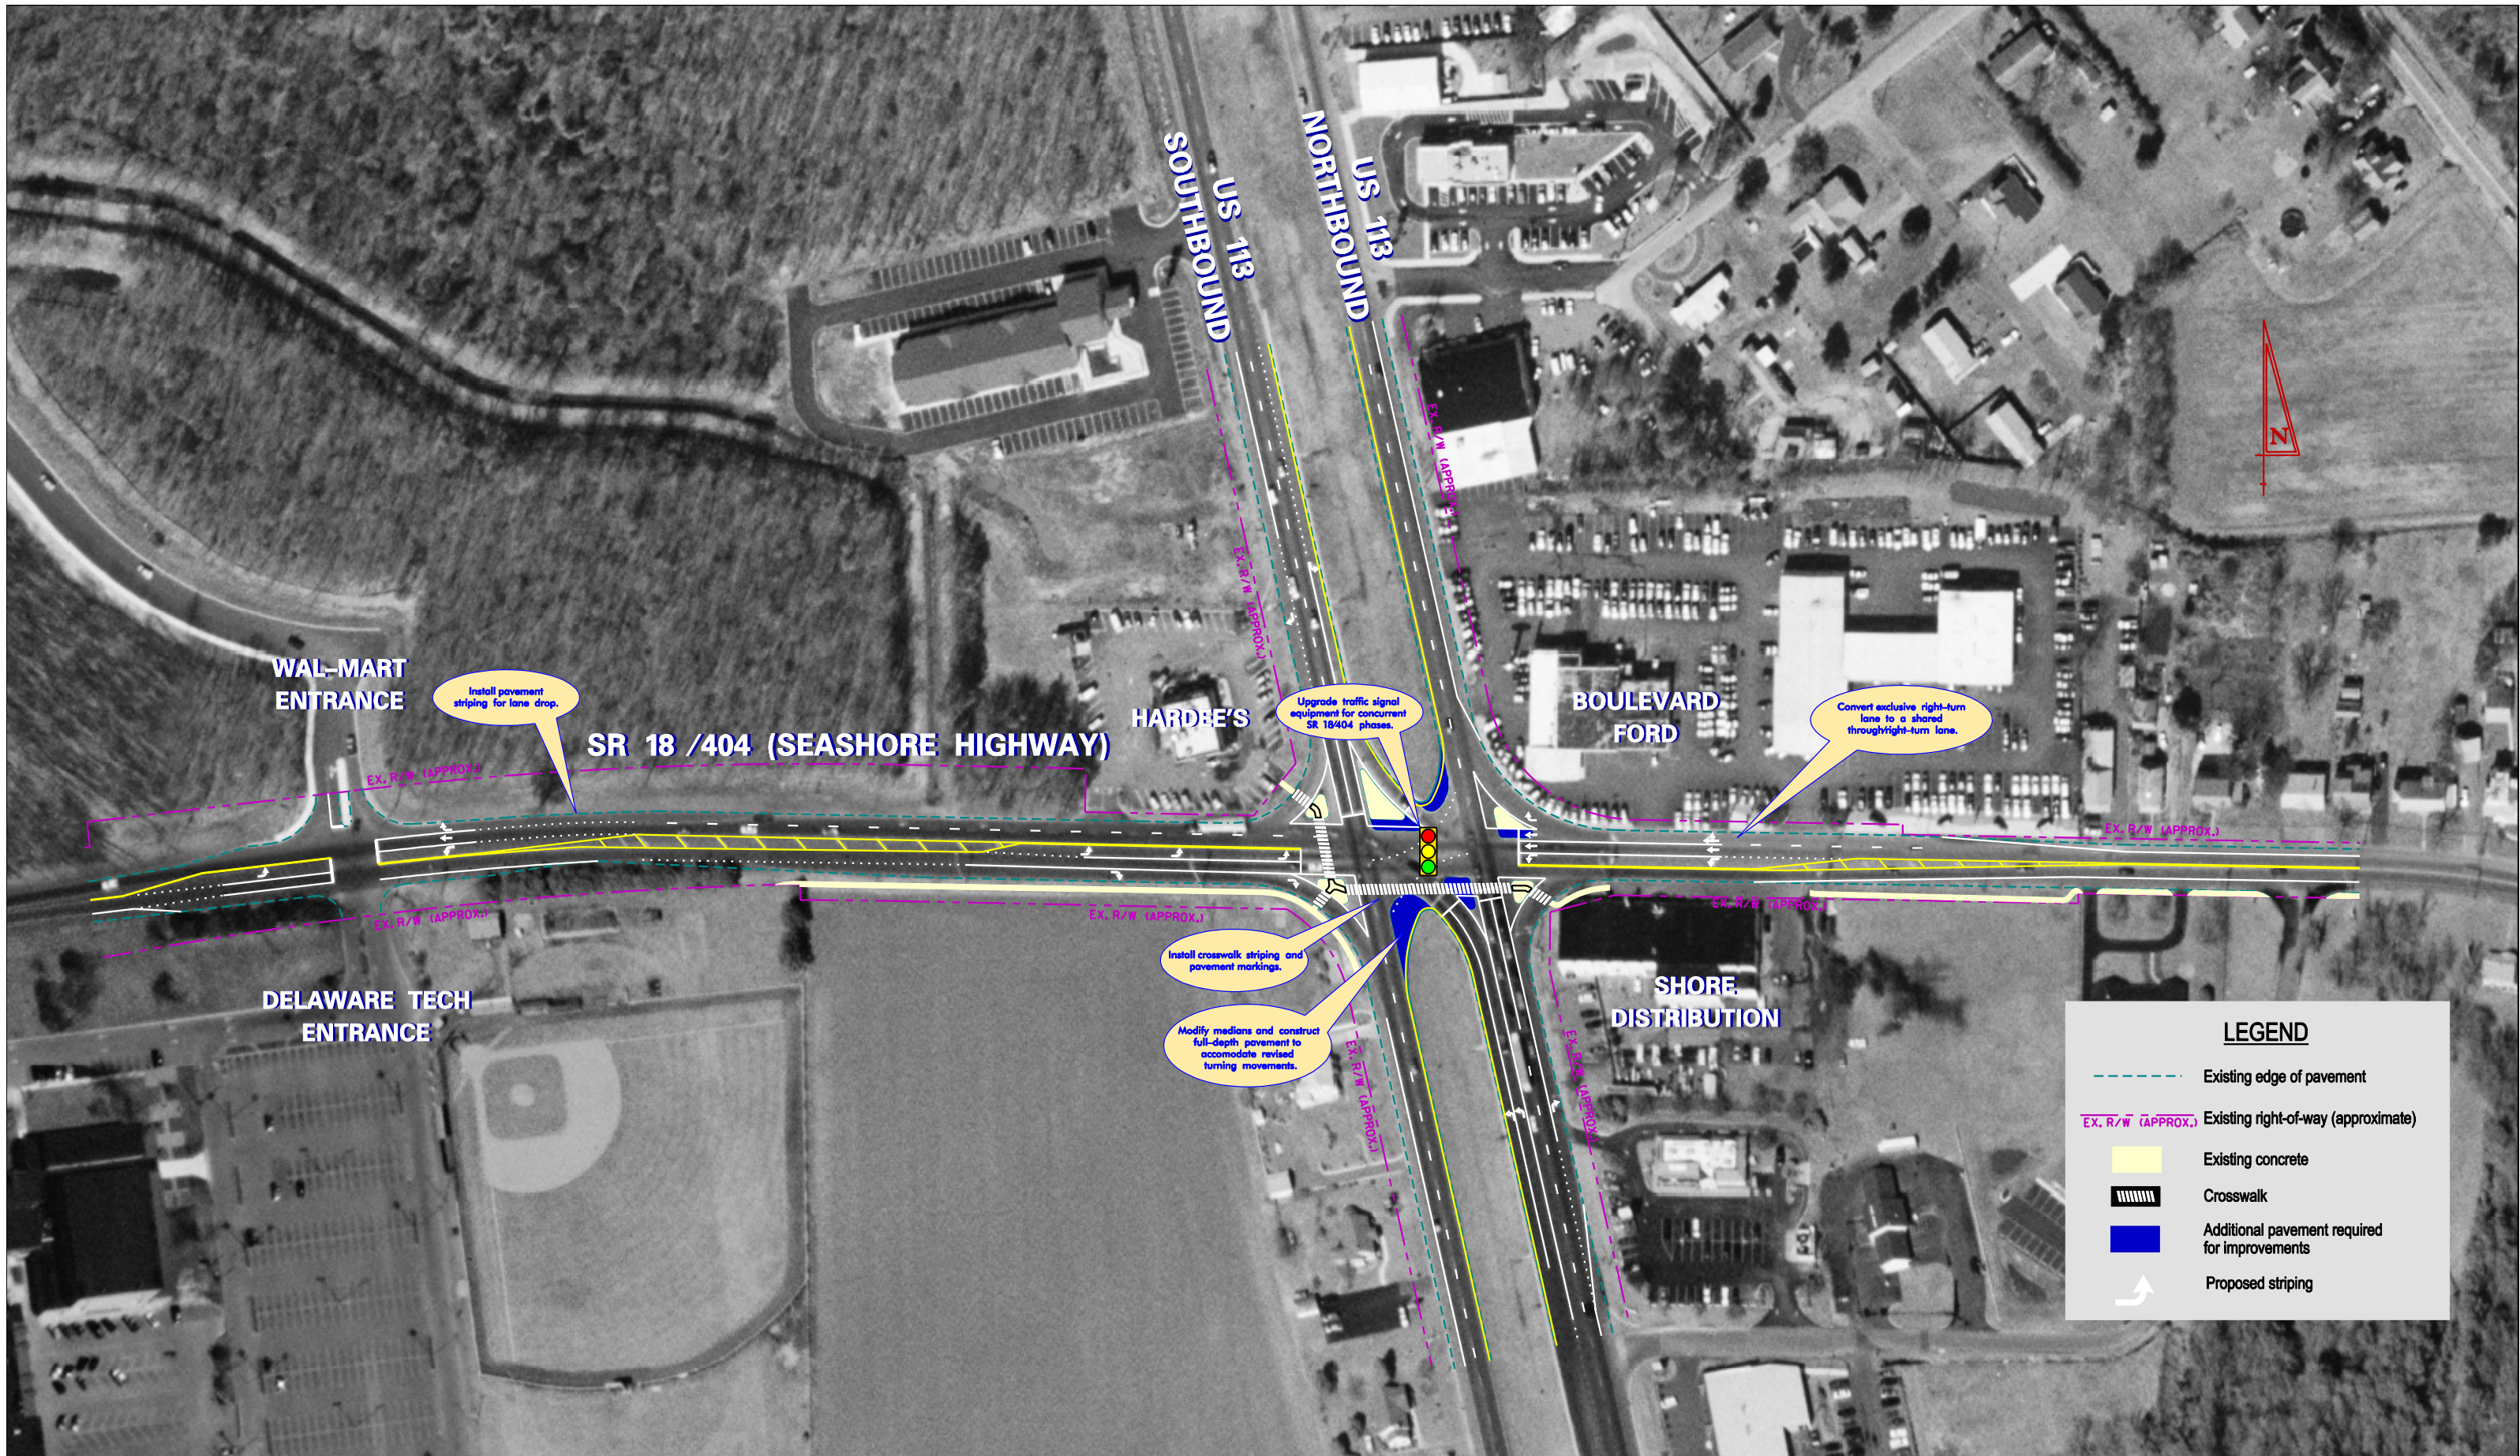

US 113 AT SR 18 /404 CAPACITY IMPROVEMENTS

