



# US 113 NORTH / SOUTH STUDY

**WORK IN PROGRESS**


**WORK IN PROGRESS**

**ROADWAY LEGEND**

- MAINLINE US 113
- POTENTIAL NEW TWO-WAY SERVICE ROAD
- XXXX PAVEMENT / ACCESS TO BE REMOVED
- LIMIT OF DISTURBANCE / PROPOSED RIGHT OF WAY

**ROADWAY LEGEND**

- MAINLINE US 113
- POTENTIAL NEW TWO-WAY SERVICE ROAD
- XXXX PAVEMENT / ACCESS TO BE REMOVED
- LIMIT OF DISTURBANCE / PROPOSED RIGHT OF WAY

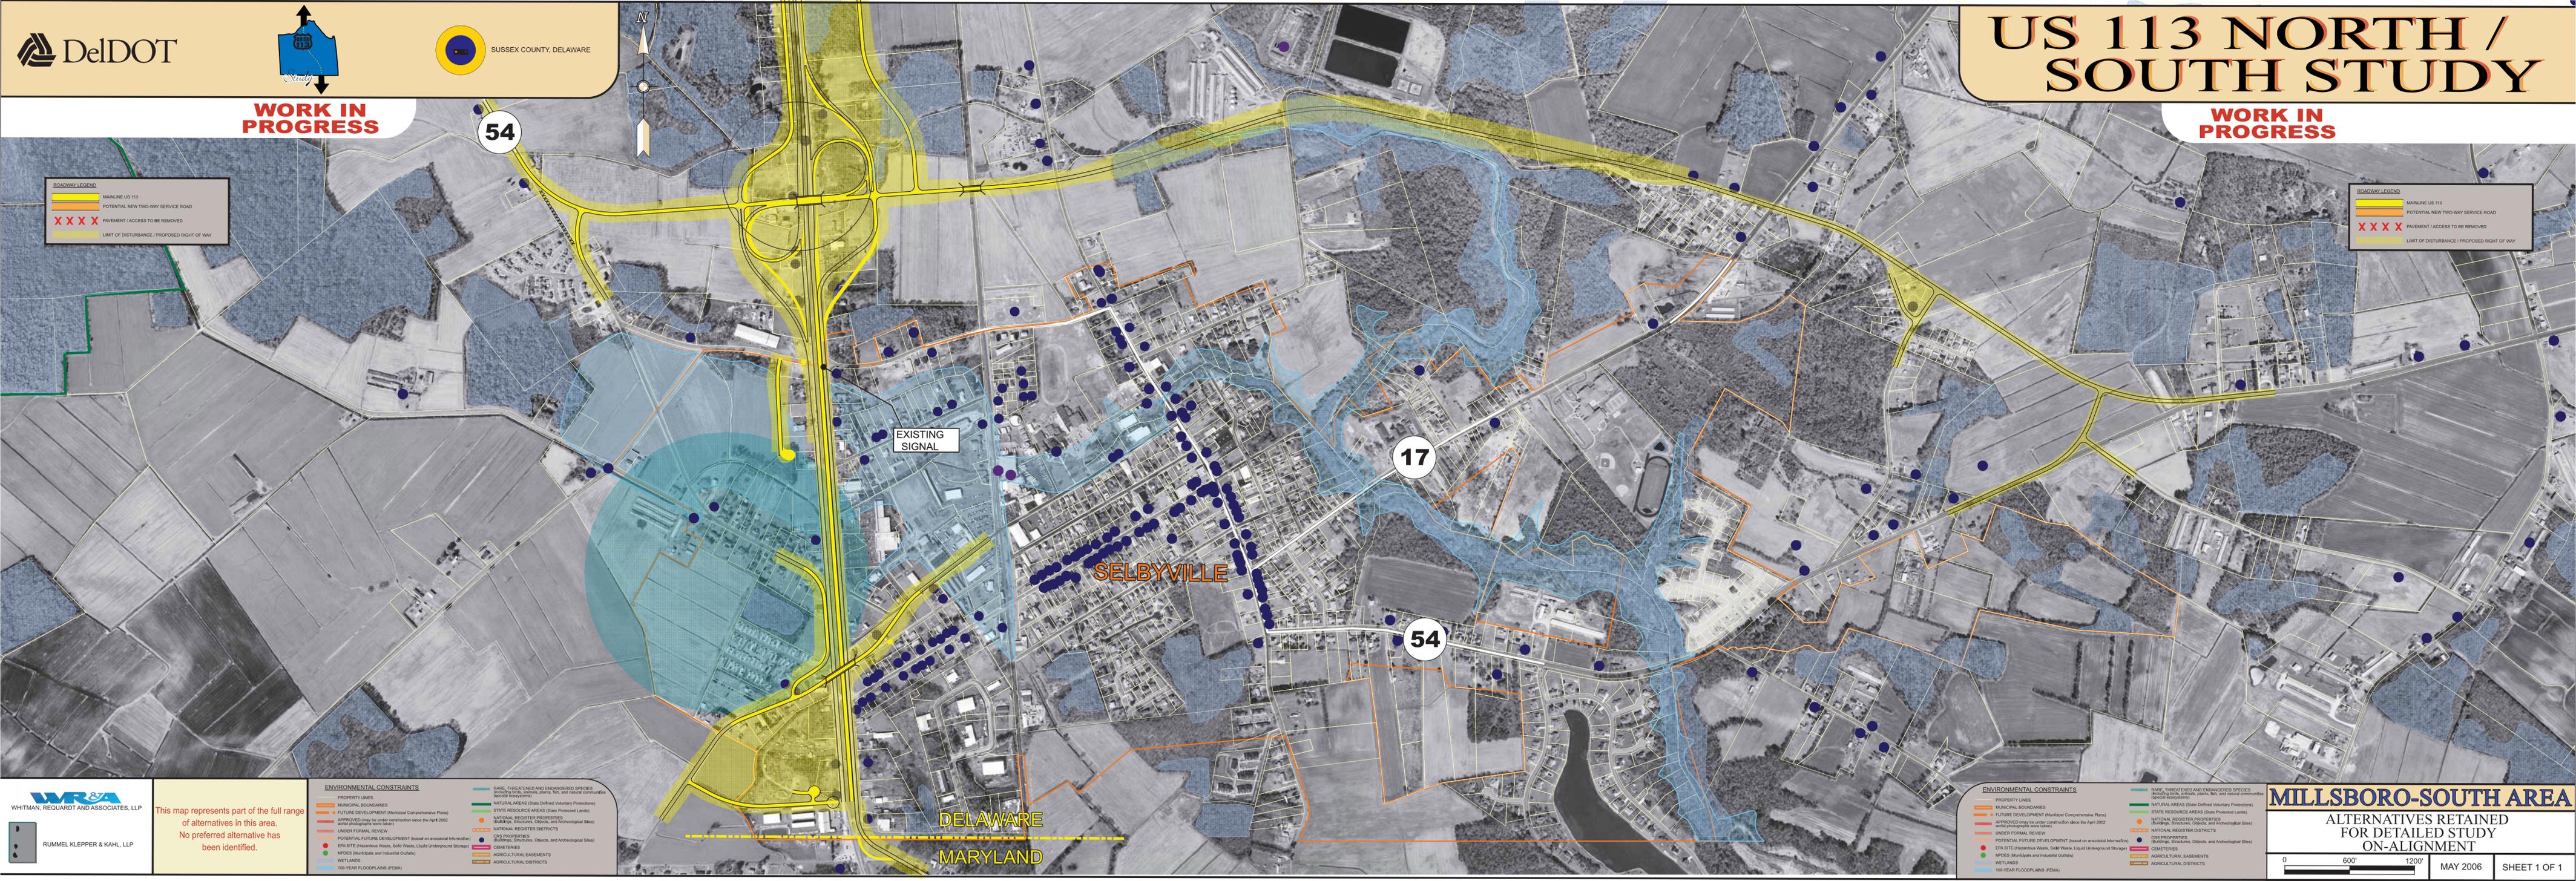

**WR&A**  
WHITMAN, REQUARDT AND ASSOCIATES, LLP

**Rummel Klepper & Kahl, LLP**

This map represents part of the full range of alternatives in this area. No preferred alternative has been identified.

**ENVIRONMENTAL CONSTRAINTS**

- PROPERTY LINES
- MUNICIPAL BOUNDARIES
- FUTURE DEVELOPMENT (Municipal Comprehensive Plans)
- APPROVED (may be under construction since the April 2002 aerial photographs were taken)
- UNDER FORMAL REVIEW
- POTENTIAL FUTURE DEVELOPMENT (based on anecdotal information)
- EPA SITE (Hazardous Waste, Solid Waste, Liquid Underground Storage)
- NPDES (Municipals and Industrial Outfalls)
- WETLANDS
- 100-YEAR FLOODPLAINS (FEMA)
- RARE, THREATENED AND ENDANGERED SPECIES (including State, Federal, State, Fish, and Natural Communities Special Regulations)
- NATURAL AREAS (State Defined Voluntary Protections)
- STATE RESOURCE AREAS (State Protected Lands)
- NATIONAL REGISTER PROPERTIES (Buildings, Structures, Objects, and Archeological Sites)
- NATIONAL REGISTER DISTRICTS
- CRS PROPERTIES (Buildings, Structures, Objects, and Archeological Sites)
- CEMETERIES
- AGRICULTURAL EASEMENTS
- AGRICULTURAL DISTRICTS

**ENVIRONMENTAL CONSTRAINTS**

- PROPERTY LINES
- MUNICIPAL BOUNDARIES
- FUTURE DEVELOPMENT (Municipal Comprehensive Plans)
- APPROVED (may be under construction since the April 2002 aerial photographs were taken)
- UNDER FORMAL REVIEW
- POTENTIAL FUTURE DEVELOPMENT (based on anecdotal information)
- EPA SITE (Hazardous Waste, Solid Waste, Liquid Underground Storage)
- NPDES (Municipals and Industrial Outfalls)
- WETLANDS
- 100-YEAR FLOODPLAINS (FEMA)
- RARE, THREATENED AND ENDANGERED SPECIES (including State, Federal, State, Fish, and Natural Communities Special Regulations)
- NATURAL AREAS (State Defined Voluntary Protections)
- STATE RESOURCE AREAS (State Protected Lands)
- NATIONAL REGISTER PROPERTIES (Buildings, Structures, Objects, and Archeological Sites)
- NATIONAL REGISTER DISTRICTS
- CRS PROPERTIES (Buildings, Structures, Objects, and Archeological Sites)
- CEMETERIES
- AGRICULTURAL EASEMENTS
- AGRICULTURAL DISTRICTS

**MILLSBORO-SOUTH AREA**

ALTERNATIVES RETAINED FOR DETAILED STUDY ON-ALIGNMENT

0 600' 1200'

MAY 2006 SHEET 1 OF 1