




PLAN

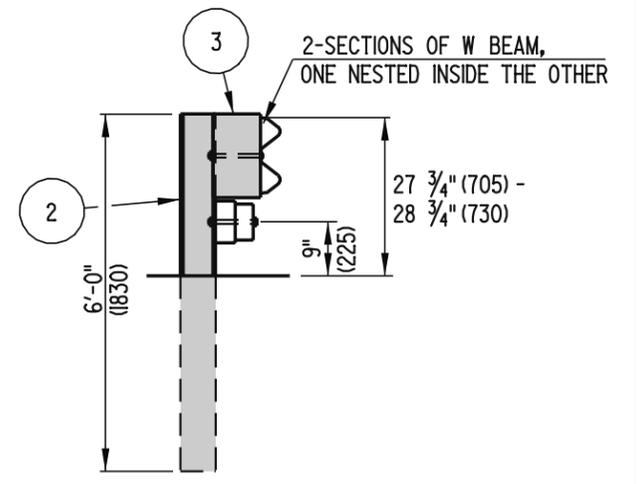

**POSTS NO. 3, 4, & 5
SECTION A-A**

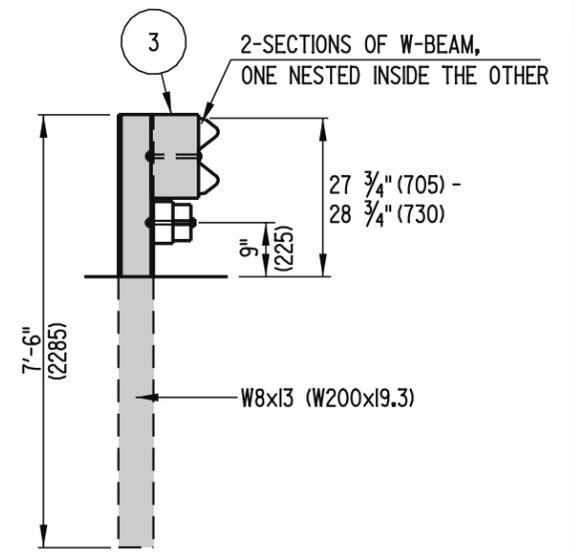

**POSTS NO. 1 & 2
SECTION B-B**

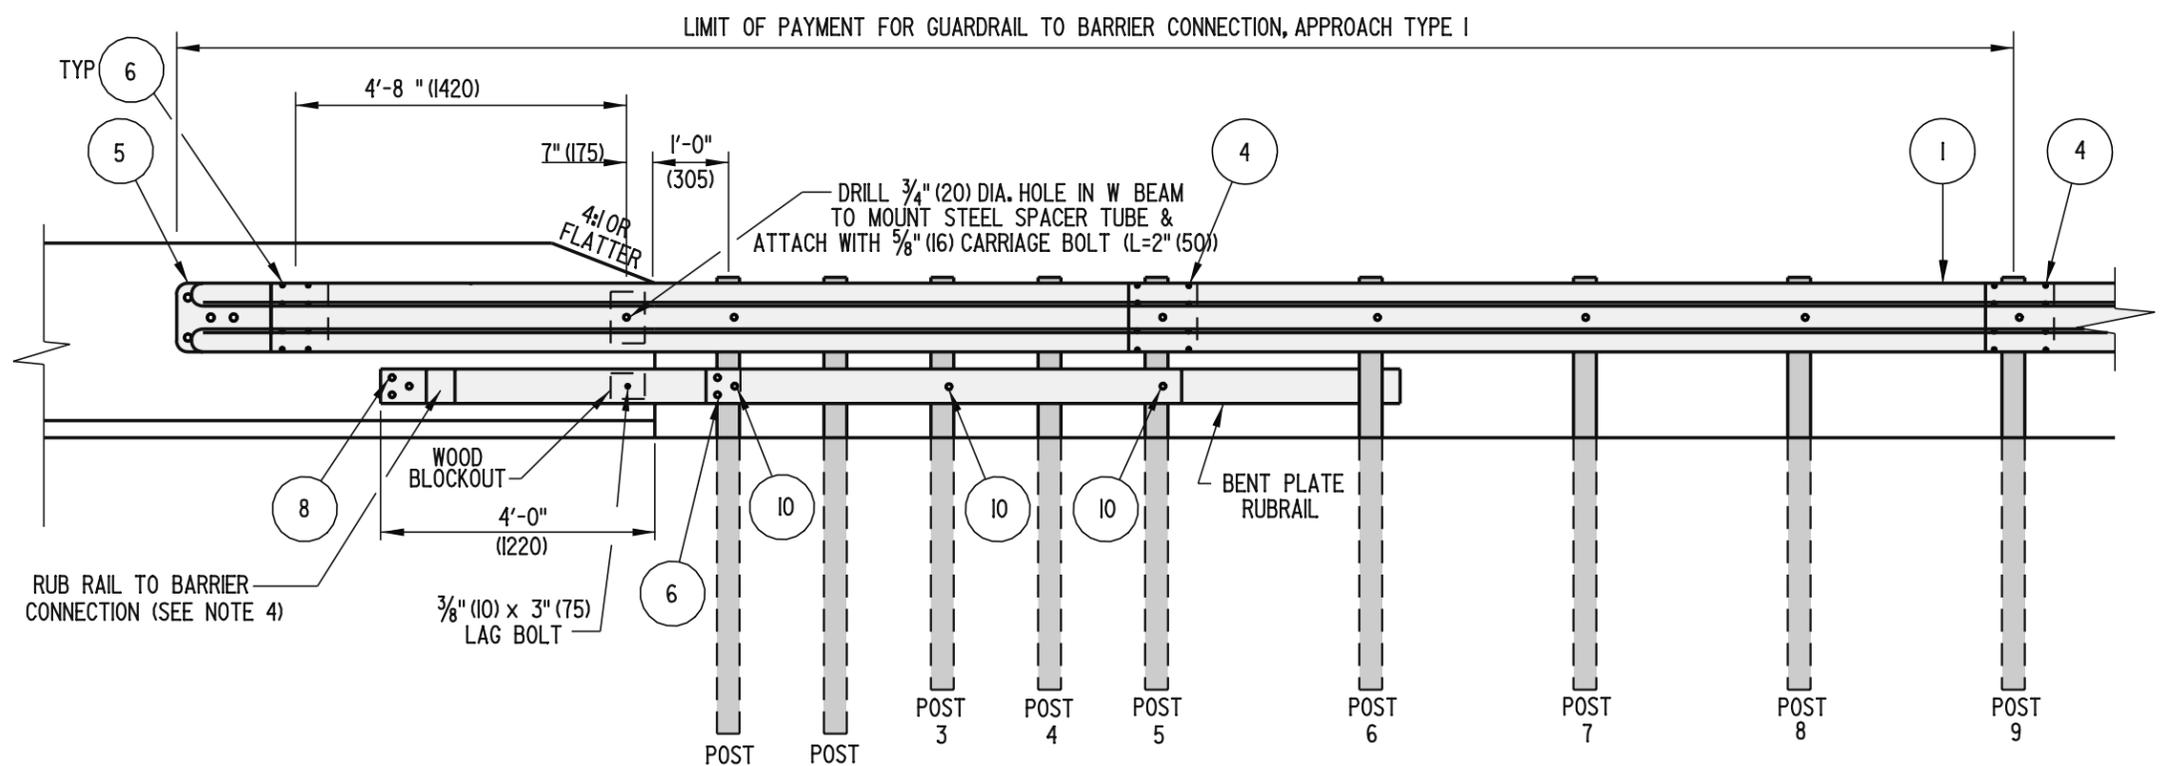

ELEVATION

7). APPROVED CONCRETE INSERTS MAY BE USED IN NEW CONSTRUCTION

- NOTES: 1). W BEAM IS NOT BOLTED TO POSTS AT POSTS 2 THROUGH 4.
 2). RUB RAIL IS NOT BOLTED AT POSTS 2 AND 4.
 3). POSTS 1 THROUGH 6 REQUIRE AN ADDITIONAL HOLE TO ATTACH LOWER WOOD BLOCKS AND/OR RUBRAIL AND WOOD BLOCK.
 4). USE APPROPRIATE EPOXY BOLT ANCHORS TO REDUCE THE CHANCE OF SPLITTING THE CONCRETE. PLACE STEEL WASHERS (FOR 5/8\"/>

 DELAWARE DEPARTMENT OF TRANSPORTATION	GUARDRAIL TO BARRIER CONNECTION, APPROACH TYPE 1		APPROVED <i>Carolyn Wick</i> 12/15/05 <small>CHIEF ENGINEER DATE</small>
	STANDARD NO. B-7 (2004)	SHT. 1 OF 3	RECOMMENDED <i>James M. O'Brien</i> 11/29/05 <small>DESIGN ENGINEER DATE</small>