


PLAN

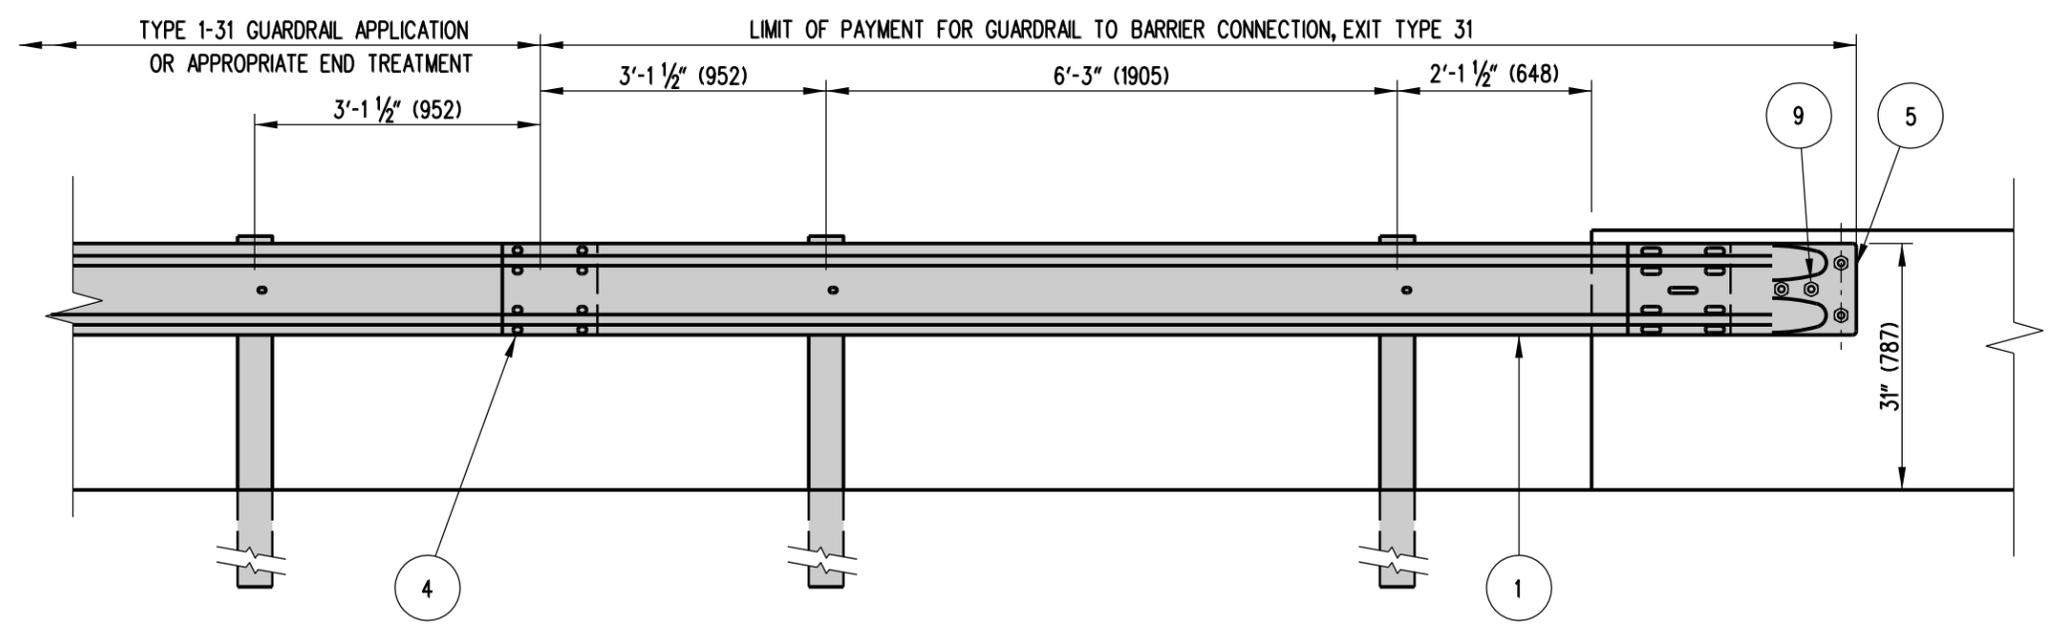

ELEVATION

NOTES:

- 1). CONCRETE INSERTS MAY BE USED IN NEW CONSTRUCTION TO ATTACH TERMINAL CONNECTOR TO PARAPET.
- 2). GUARDRAIL SECTION AND TERMINAL CONNECTIONS SHALL BE OVERLAPPED IN THE DIRECTION OF TRAVEL.
- 3). INSTALLATION SHOWN ABOVE WITH AN 'F-TYPE' BARRIER FACE. GUARDRAIL SECTION OF BARRIER CONNECTION SHALL BE ADJUSTED HORIZONTALLY IN ORDER TO MEET FLUSH AGAINST VARIOUS TYPES OF WALLS AND BARRIERS.