



PLAN VIEW

- NOTES:**
- 1). TYPE 14 CONDUIT JUNCTION WELL LID SHALL BE PRECAST POLYMER CONCRETE WITH A HEAVY-WEAVE FIBERGLASS FRAME. INSTALLED ON A PRECAST CONCRETE WELL.
  - 2). TYPE 14 CONDUIT JUNCTION WELL BODY SHALL BE PRECAST CONCRETE. AT LEAST ONE HOLE IN PRECAST WELLS WILL BE OF A 5" DIAMETER COMPLETELY THROUGH THE WALL. UNUSED HOLES SHALL BE PLUGGED.
  - 3). TYPE 14 CONDUIT JUNCTION WELLS SHALL BE CONSTRUCTED FLUSH WITH THE SURFACE OF THE SAME. INSTALLATION IN UNPAVED AREAS WILL BE CONSTRUCTED ABOVE GRADE AND GRADED TO DRAIN AWAY FROM THE CONDUIT JUNCTION WELL.
  - 4). ALL CRACKS, GAPS, OR OPENINGS IN JUNCTION WELL WALL SHALL BE SEALED WITH CONCRETE.

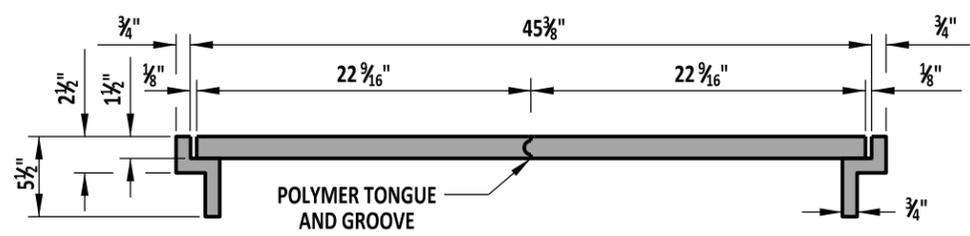

SECTION A-A

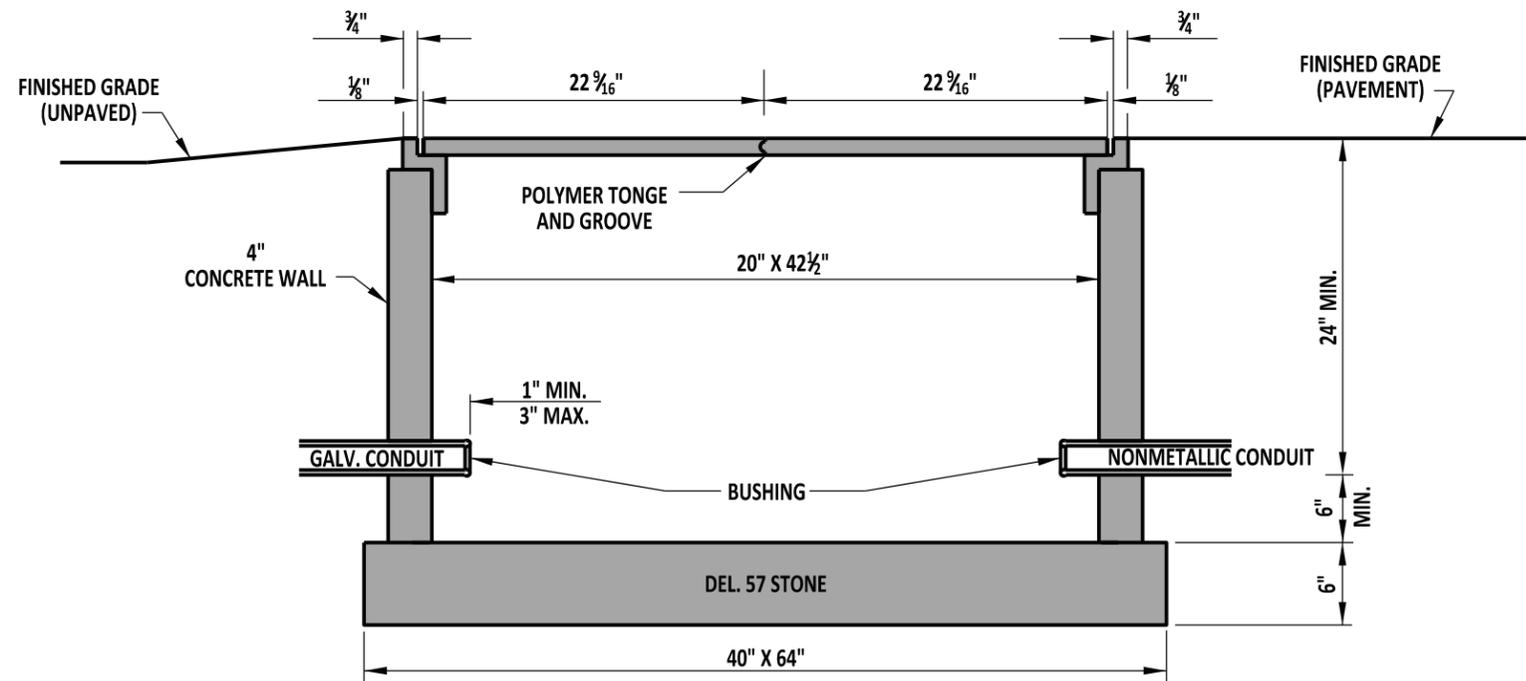

SECTION A-A



DELAWARE  
DEPARTMENT OF TRANSPORTATION

CONDUIT JUNCTION WELL, TYPE 14

STANDARD NO. T-3 (2012) SHT. 2 OF 3

APPROVED

SIGNATURE ON FILE  
CHIEF ENGINEER

01/07/2013  
DATE

RECOMMENDED

SIGNATURE ON FILE  
DESIGN ENGINEER

12/20/2012  
DATE