




SCALE :

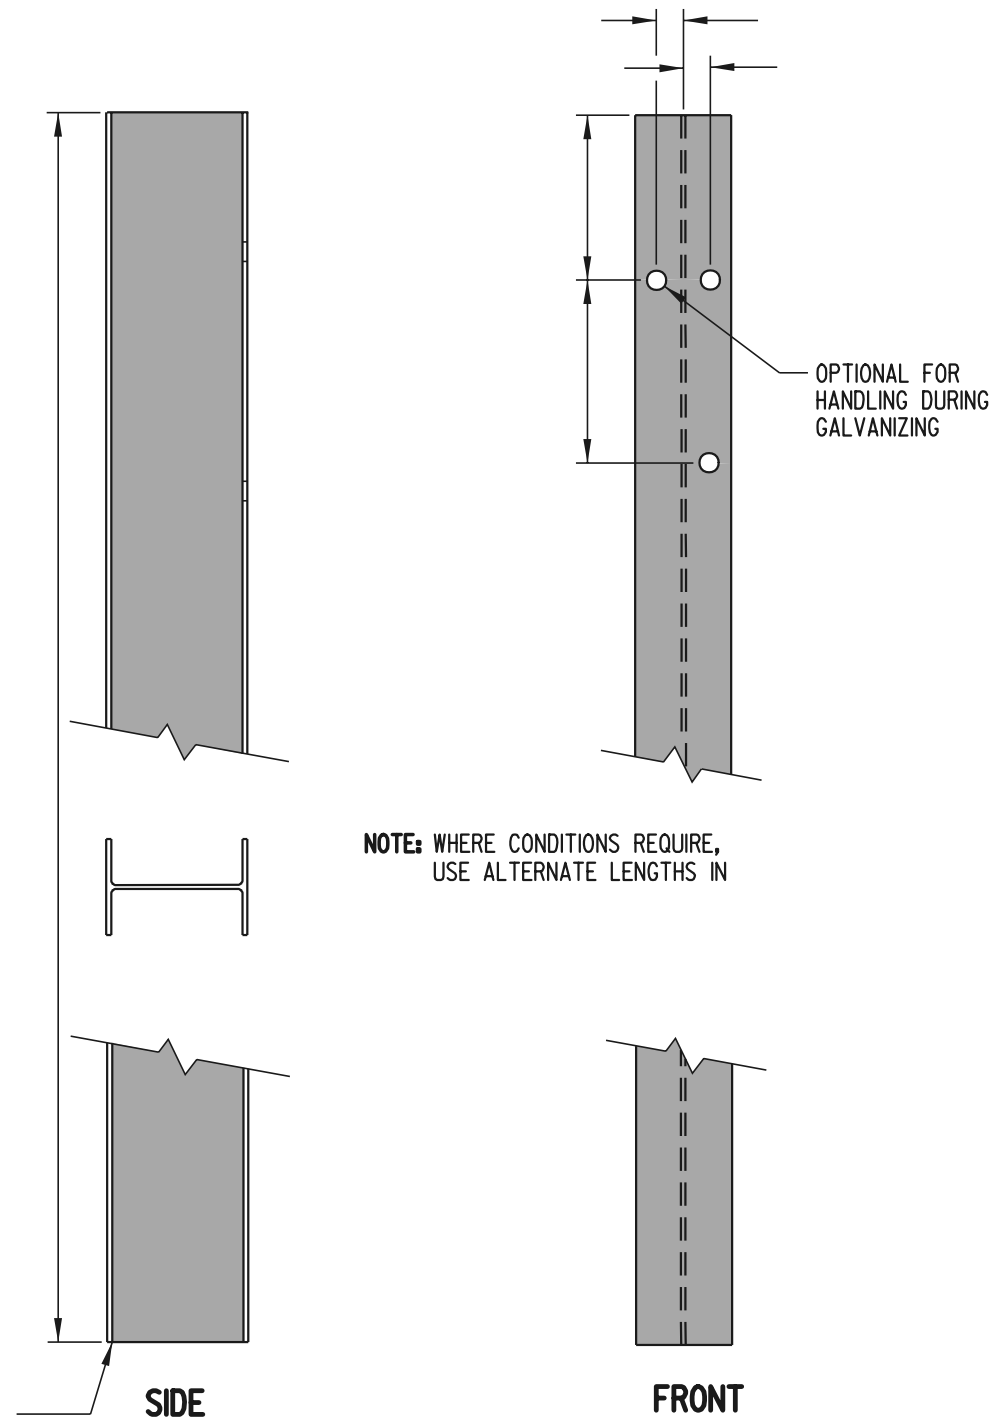


**POST**

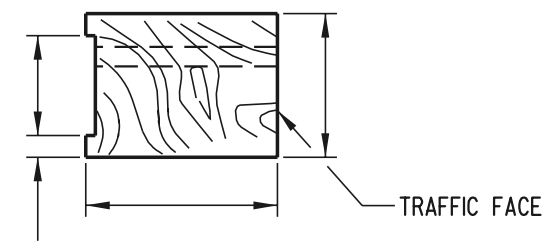

**TOP**

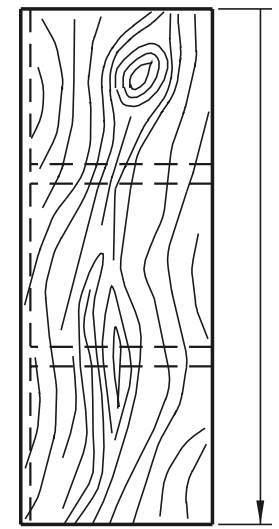

**SIDE**

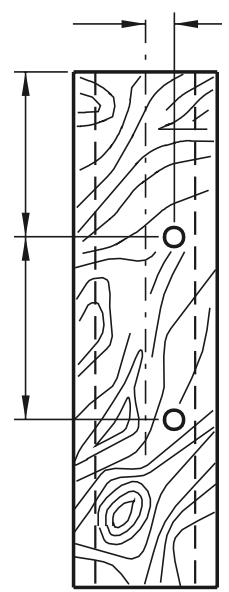

**FRONT**

**OFFSET BLOCK**

**THRIE BEAM STEEL POST AND WOOD OFFSET BLOCK**

**NOTE :** SYMMETRICAL WITH RESPECT TO THE VERTICAL AXIS OF THE POST.