



SCALE : N.T.S.

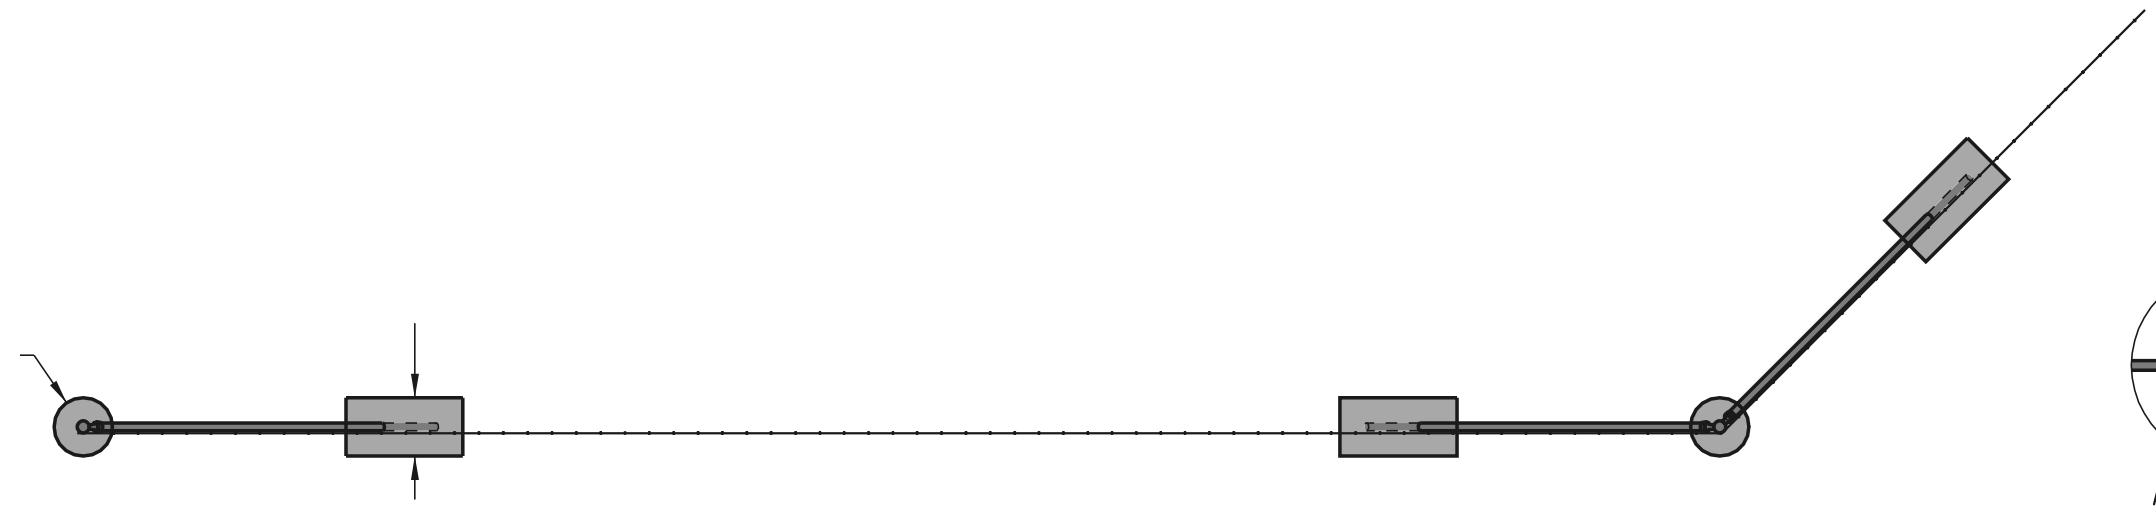


TOP VIEW

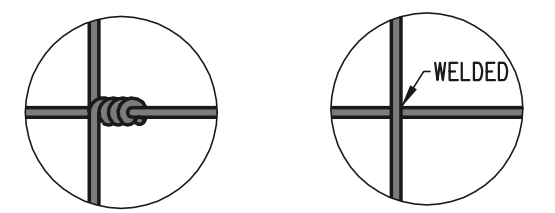

ALTERNATE METHODS OF SECURING VERTICAL STAY WIRES TO THE HORIZONTAL WIRES OF THE FABRIC.

DETAILED 'A'

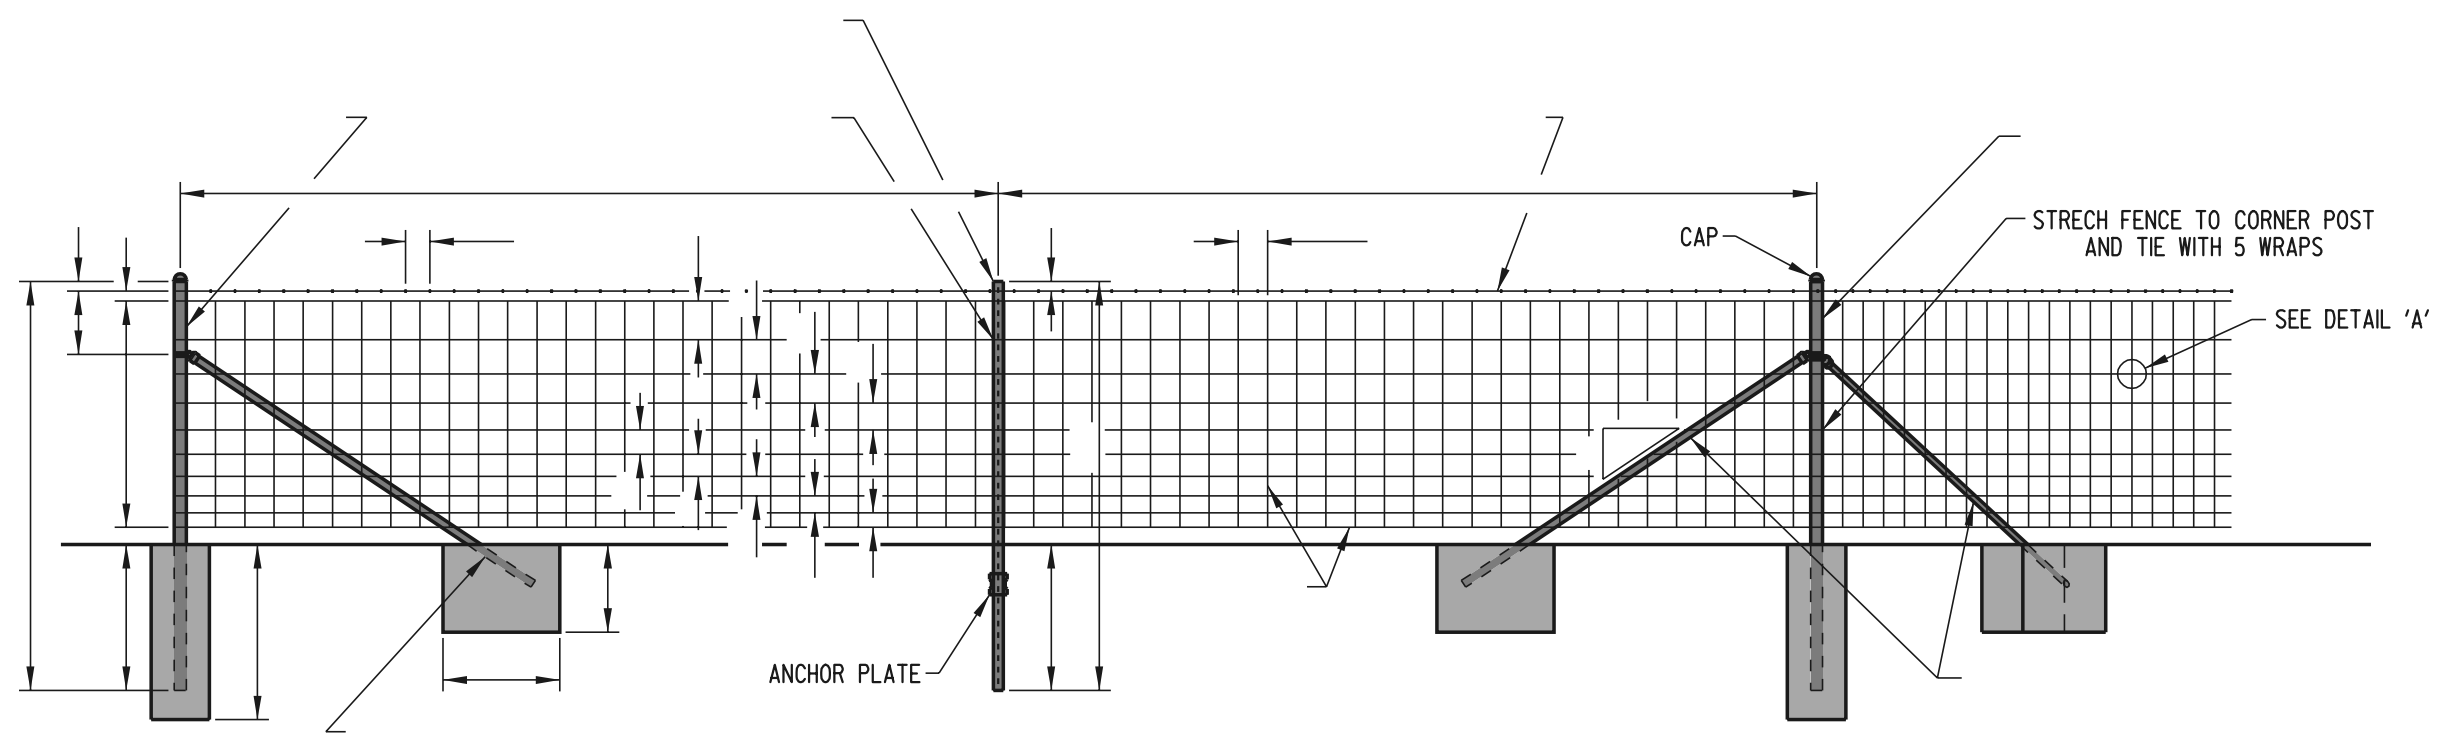

FRONT VIEW



DELAWARE
DEPARTMENT OF TRANSPORTATION

RIGHT-OF-WAY FENCE

STANDARD NO.

M-1 (2000)

SHT. **1**

OF **1**

APPROVED

CHIEF ENGINEER _____ DATE _____

RECOMMENDED

DESIGN ENGINEER _____ DATE _____