


PLAN VIEW

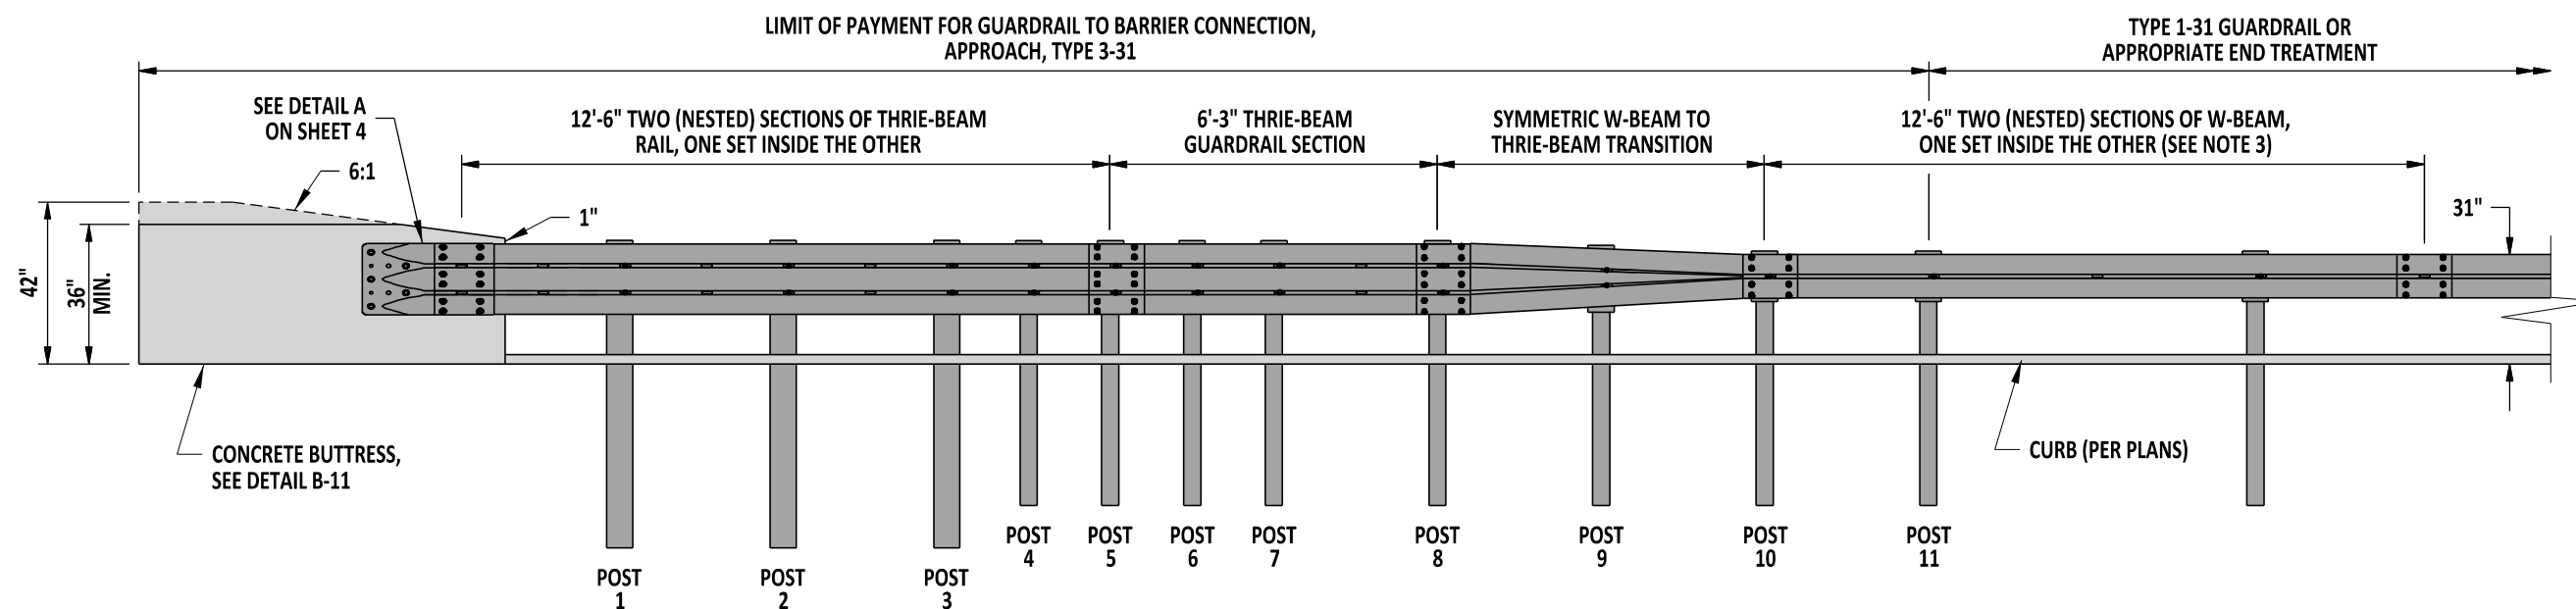

ELEVATION VIEW

- NOTES:
- 1). THIS GUARDRAIL-TO-BARRIER CONNECTION IS TO BE USED IN COMBINATION WITH DETAIL B-11, ON NEW CONSTRUCTION ONLY.
 - 2). SEE SHEETS 2-4 FOR ADDITIONAL DETAILS.
 - 3). WHEN CURB IS NOT USED, ONLY USE A SINGLE PIECE OF W-BEAM IN THIS SECTION, NESTED W-BEAM NOT REQUIRED IN THE ABSENCE OF CURB.
 - 4). MASH COMPLIANT SYSTEM - DESIGN BASED ON MWRSF TEST REPORT TRP 03-367-19.



John C. [Signature]
 ENGINEERING SUPPORT
 10/30/2020
 DATE
RECOMMENDED

GUARDRAIL TO BARRIER CONNECTION, APPROACH, TYPE 3-31

STANDARD NO.	B-10 (2020)	SHT.	1	OF	4
--------------	-------------	------	---	----	---

REVIEWED	<i>[Signature]</i> DEPUTY DIRECTOR - DESIGN	11/02/2020 DATE
APPROVED	<i>[Signature]</i> CHIEF ENGINEER	11/10/2020 DATE