


SUPER SILT FENCE CONSTRUCTION DETAIL

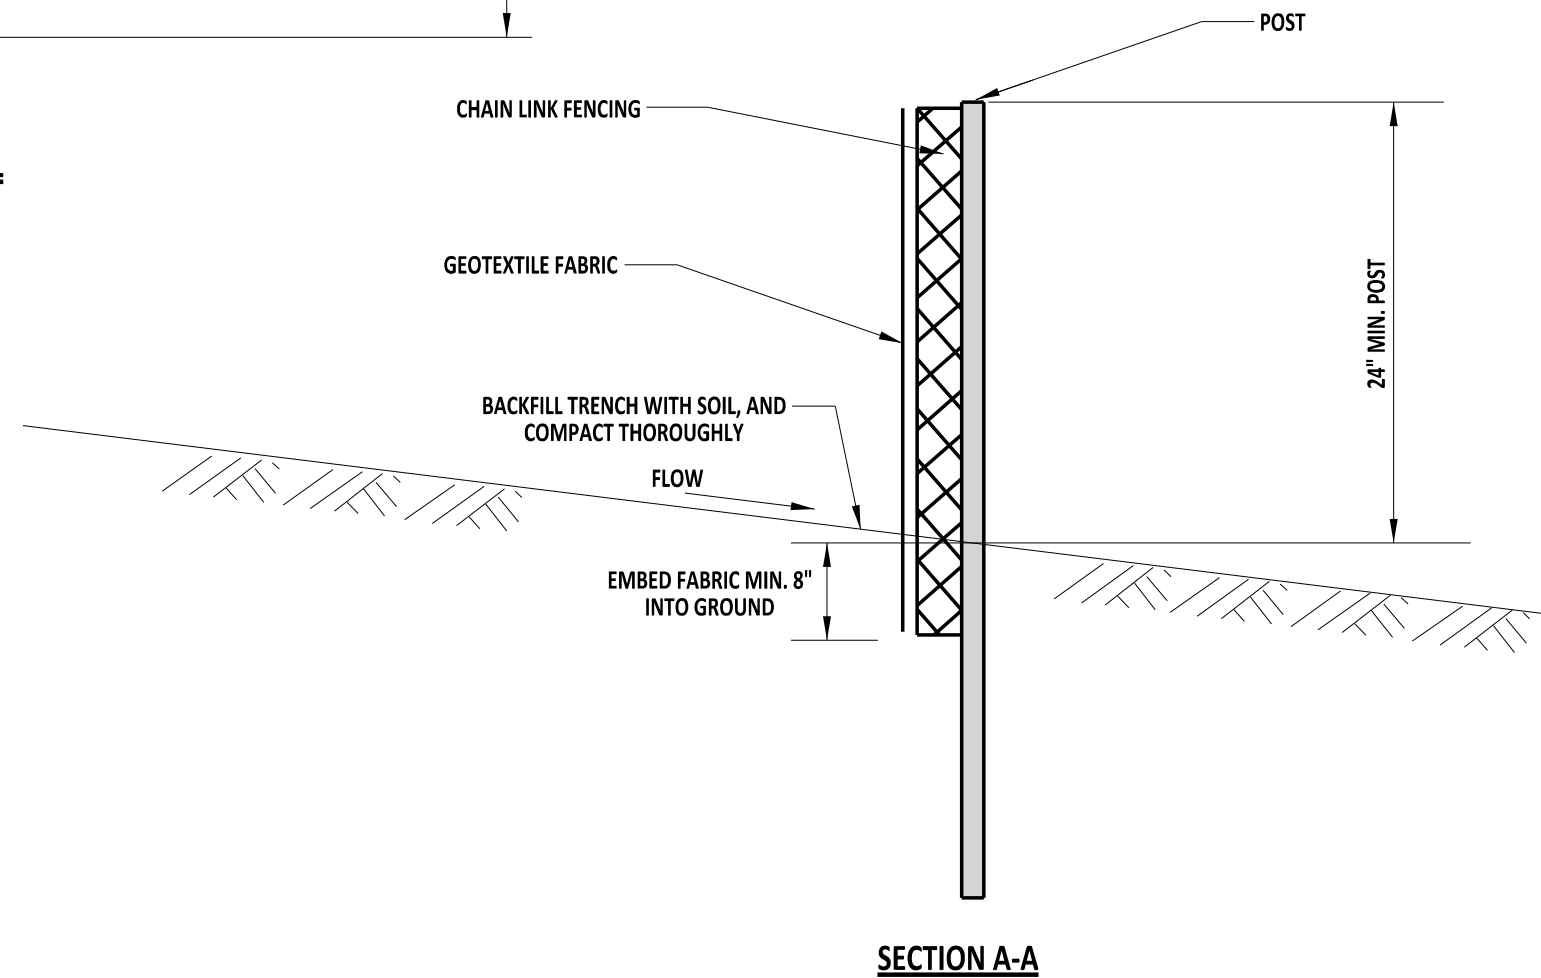

SECTION A-A

NOTES:

- 1). THIS DEVICE IS INTENDED TO CONTROL SHEET FLOW ONLY AND IS NOT TO BE USED IN AREAS OF CONCENTRATED FLOW.
- 2). TURN ENDS OF SILT FENCE UPSLOPE TO CONTAIN RUNOFF.
- 3). 2½" DIAMETER GALVANIZED OR ALUMINUM POSTS. POSTS DO NOT NEED TO BE SET IN CONCRETE.
- 4). FASTEN CHAIN LINK FENCE SECURELY TO FENCE POSTS WITH WIRE TIES.
- 5). FASTEN GEOTEXTILE FABRIC SECURELY TO THE CHAIN LINK FENCE WITH TIES SPACED EVERY 24" AT THE TOP AND MID SECTION.




 ENGINEERING SUPPORT DATE 09/01/2020
RECOMMENDED

SUPER SILT FENCE

STANDARD NO. E-2 (2020) SHT. 2 OF 2

REVIEWED  DATE 09/01/2020
DEPUTY DIRECTOR - DESIGN

APPROVED  DATE 09/01/2020
CHIEF ENGINEER