
NOTES:

 \square

- 3). ATTACH A 4" HDPE FLEXIBLE DRAIN PIPE TO THE POND OUTLET STRUCTURE USING WATER TIGHT CONNECTIONS.
- 4). FOR ANY NON-TYPICAL SKIMMER OUTLET CONNECTION, SUBMIT A SHOP DRAWING FOR ENGINEER APPROVAL.

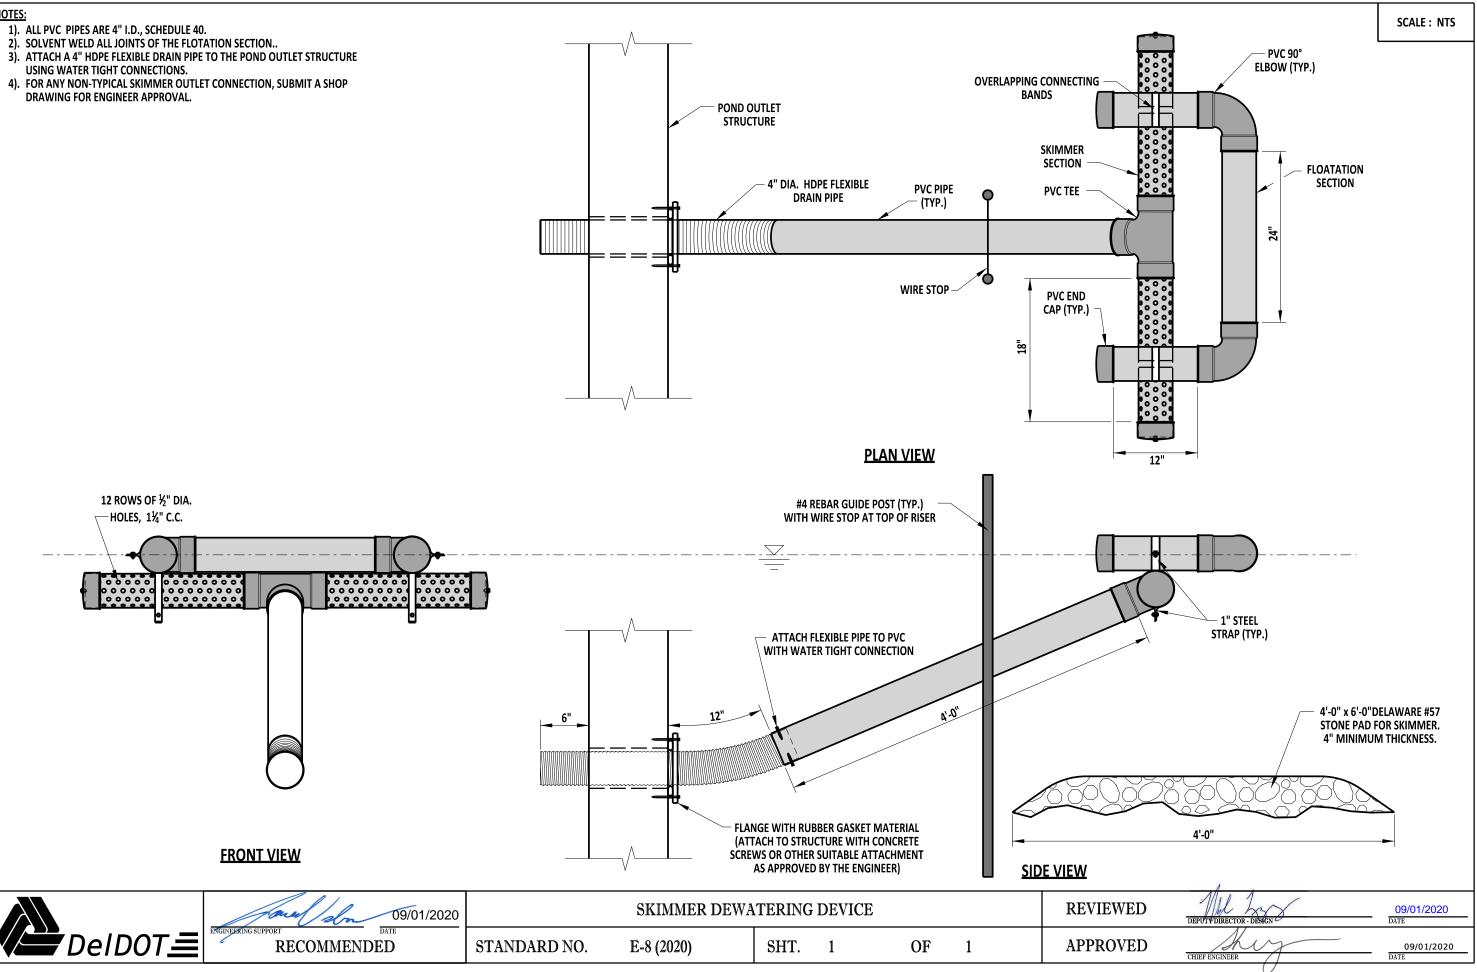

08/20/2020