



SECTION A-A

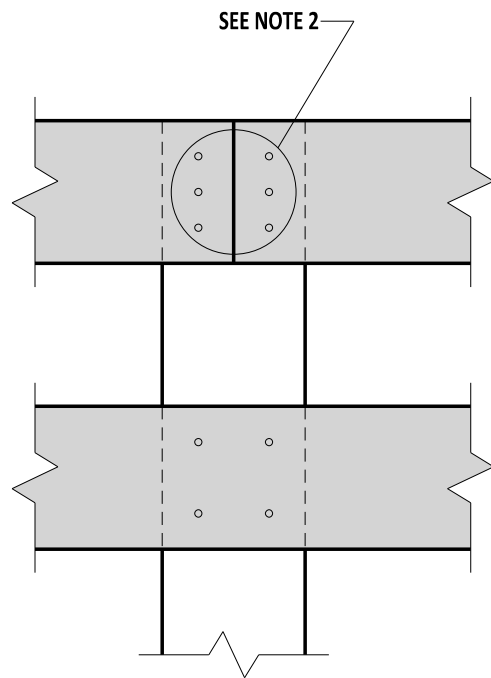

TYPICAL JOINT DETAIL

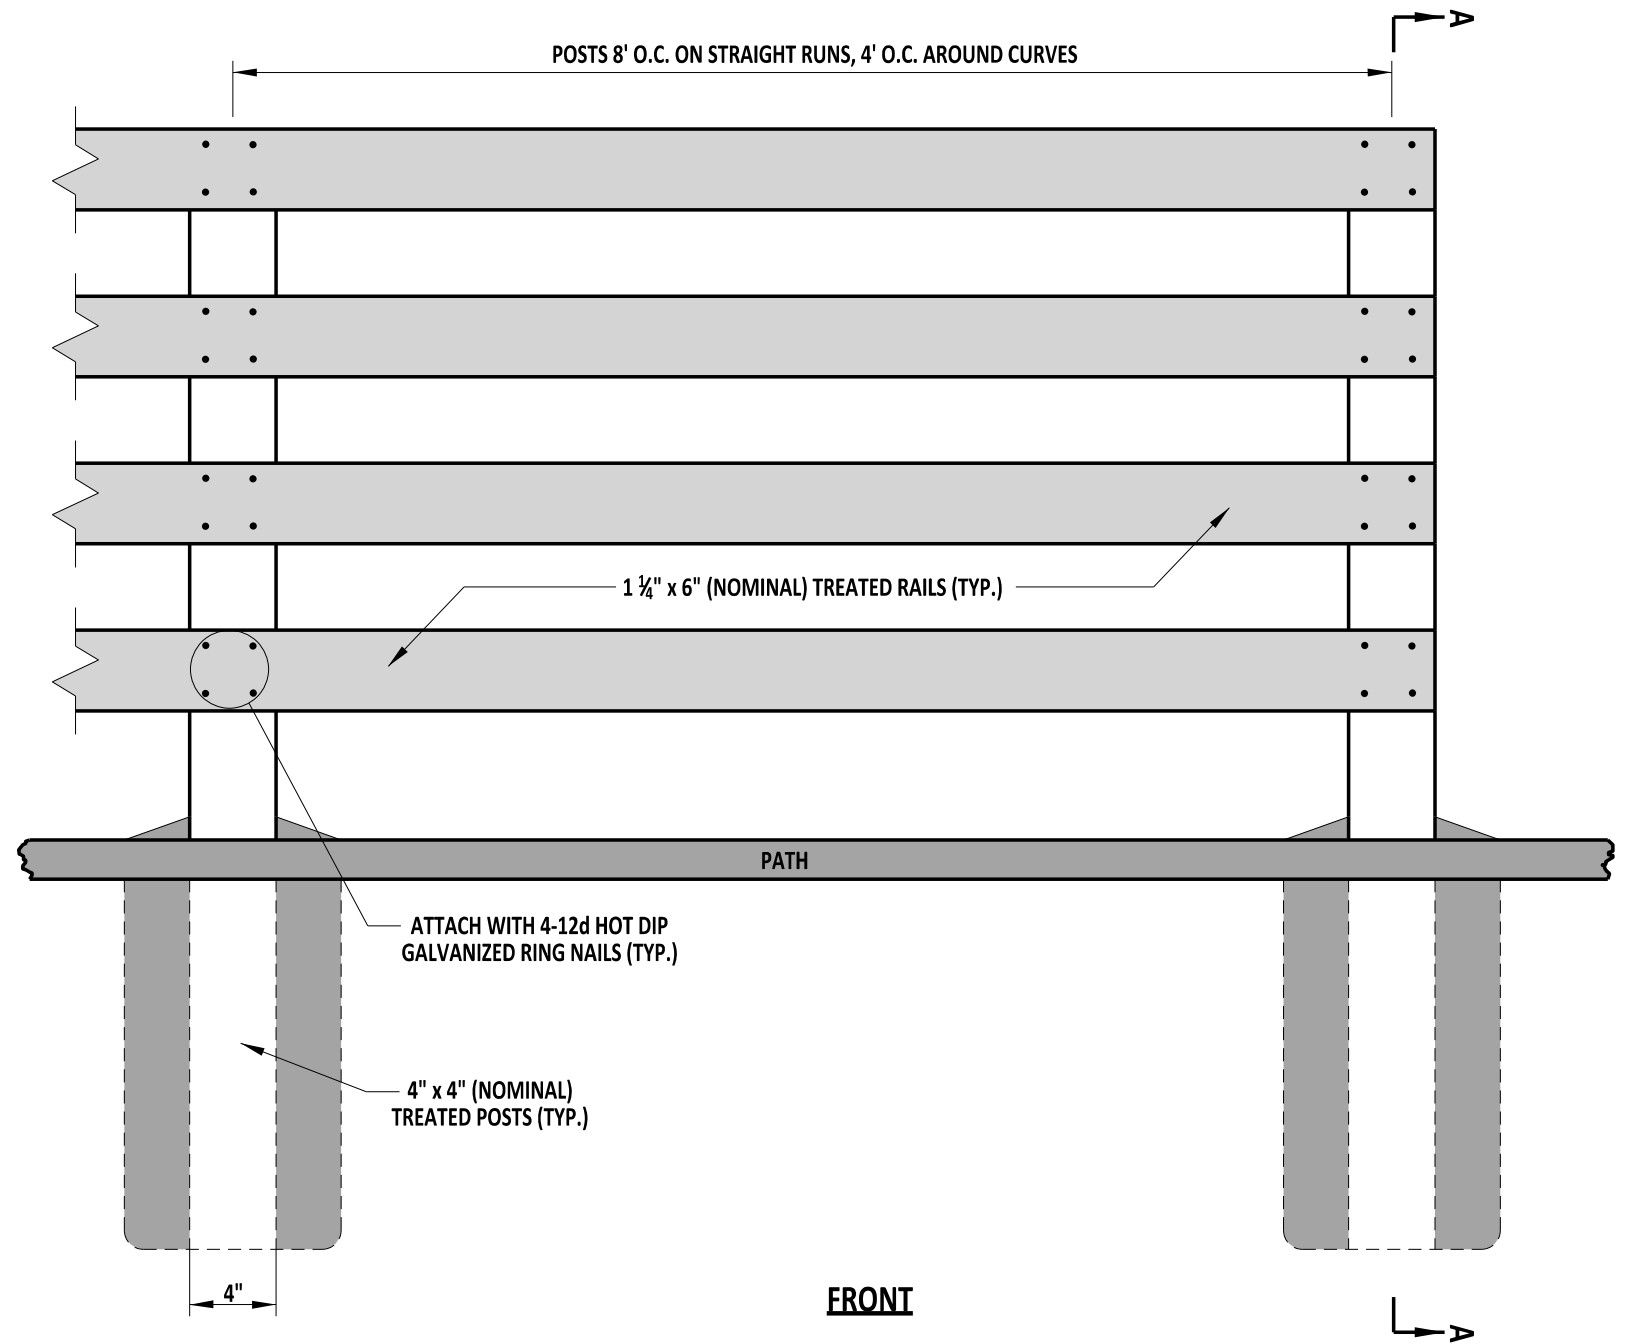

FRONT

- NOTES:**
- 1). CENTER ALL RAIL JOINTS AT THE POSTS. DO NOT END TWO ADJACENT RAILS ON THE SAME POST.
 - 2). ATTACH ALL RAILS SHALL BE ATTACHED WITH 3 - 12d NAILS.
 - 3). INSTALL RAILS FLUSH TO THE POSTS AT THE END POSTS.
 - 4). FENCE TO BE LOCATED OUTSIDE OF CLEAR ZONE OR ALONG LOW SPEED AREAS AS DIRECTED BY THE ENGINEER.




 ENGINEERING SUPPORT 09/01/2020
 RECOMMENDED DATE

WOOD RAIL FENCE

STANDARD NO. M-5 (2020) SHT. 1 OF 1

REVIEWED  09/01/2020
 DEPUTY DIRECTOR - DESIGN DATE

APPROVED  09/01/2020
 CHIEF ENGINEER DATE