


PLAN VIEW

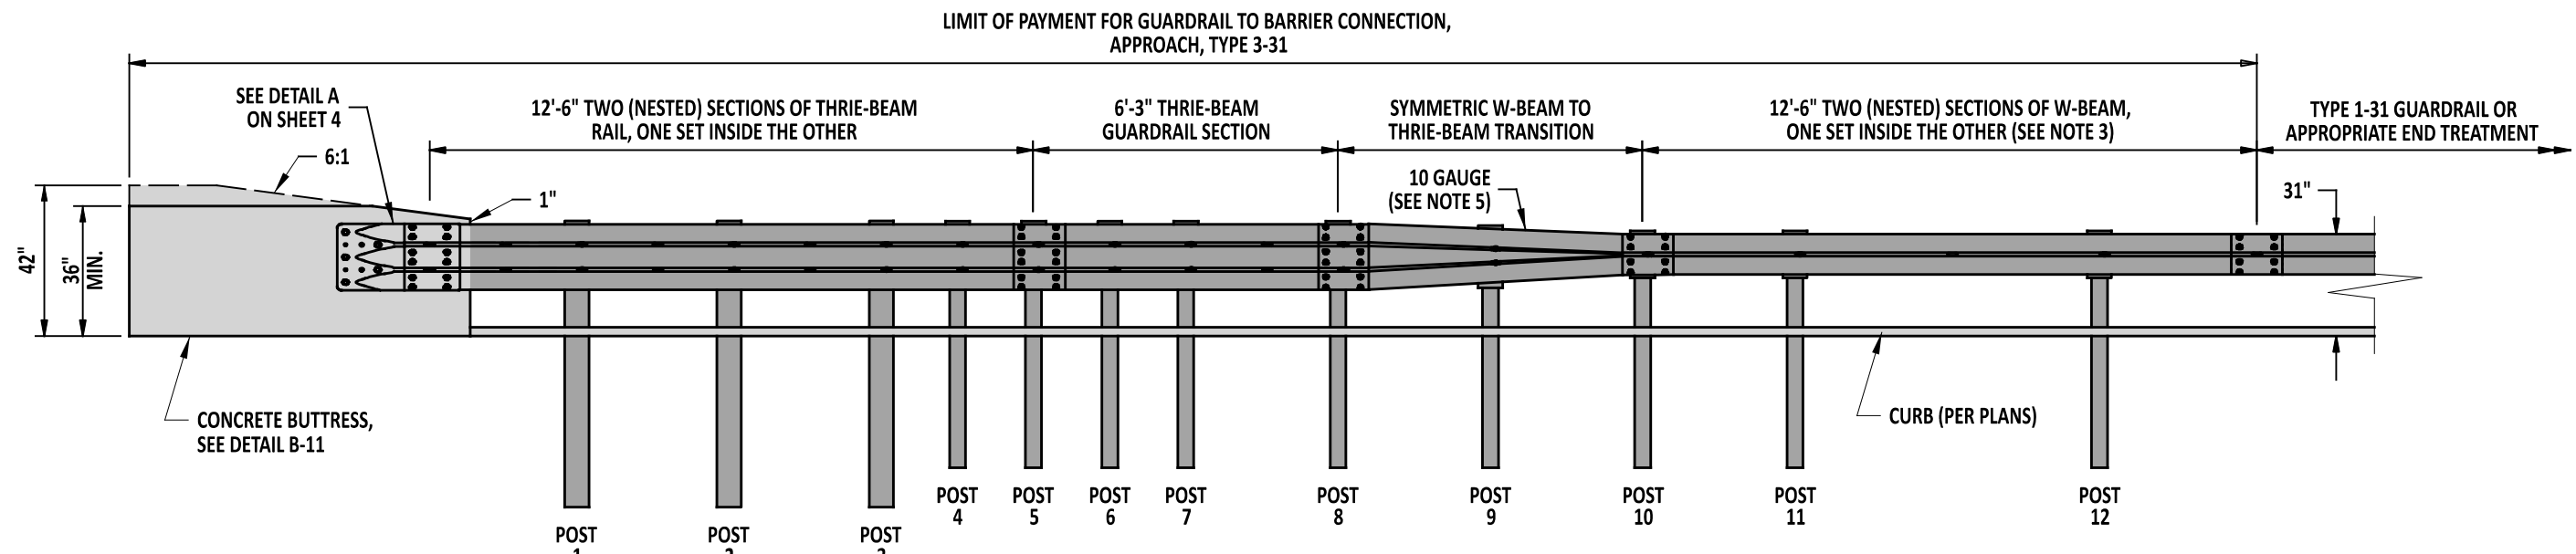

ELEVATION VIEW

NOTES:

- 1). THIS GUARDRAIL-TO-BARRIER CONNECTION IS TO BE USED IN COMBINATION WITH DETAIL B-11, ON NEW CONSTRUCTION ONLY.
- 2). SEE SHEETS 2-4 FOR ADDITIONAL DETAILS.
- 3). ONLY USE A SINGLE PIECE OF W-BEAM IN THIS SECTION WHEN CURB IS NOT USED.
- 4). POSTS NOT DETAILED ON SHEETS 2 AND 3 ARE TO USE STANDARD POSTS AND BLOCKS.
- 5). AASHTO M180, CLASS B, TYPE I OR TYPE II.
- 6). MASH COMPLIANT SYSTEM - DESIGN BASED ON MWRSF TEST REPORT TRP 03-367-19.



Andrew Shott
ENGINEERING SUPPORT
RECOMMENDED
DATE: 2/23/23

GUARDRAIL TO BARRIER CONNECTION, APPROACH, TYPE 3-31			
STANDARD NO.	B-10 (2022)	SHT.	1 OF 4

REVIEWED	<i>[Signature]</i> DEPUTY DIRECTOR - DESIGN	03/06/23 DATE
APPROVED	<i>[Signature]</i> CHIEF ENGINEER	03/07/2023 DATE