


DRAINAGE PIPE SCHEDULE						
NO.	SIZE / TYPE	CLASS	LENGTH	SLOPE	INT. EL.	DIS. EL.
1	12" H. D. P. E.	S	20.00	1.00%	53.60	53.40

RIGHT-OF-WAY MONUMENT SCHEDULE					
NO.	TYPE	STATION	OFFSET	NORTHING	EASTING
1	CAPPED REBAR	5+22.00	-25.00	445251.8576	571170.1903
2	CAPPED REBAR	5+75.00	-25.00	445260.4380	571223.6422
3	CAPPED REBAR	6+00.00	25.00	445214.5953	571255.6359
4	CAPPED REBAR	5+30.00	25.00	445204.1915	571187.2749

BORING LOCATION SCHEDULE					
NO.	STATION	OFFSET	NORTHING	EASTING	DESCRIPTION
BR-1	5+23.79	17.84	445210.13	571180.05	SEE PROFILE
BR-2	6+08.54	18.65	445222.12	571263.16	SEE PROFILE

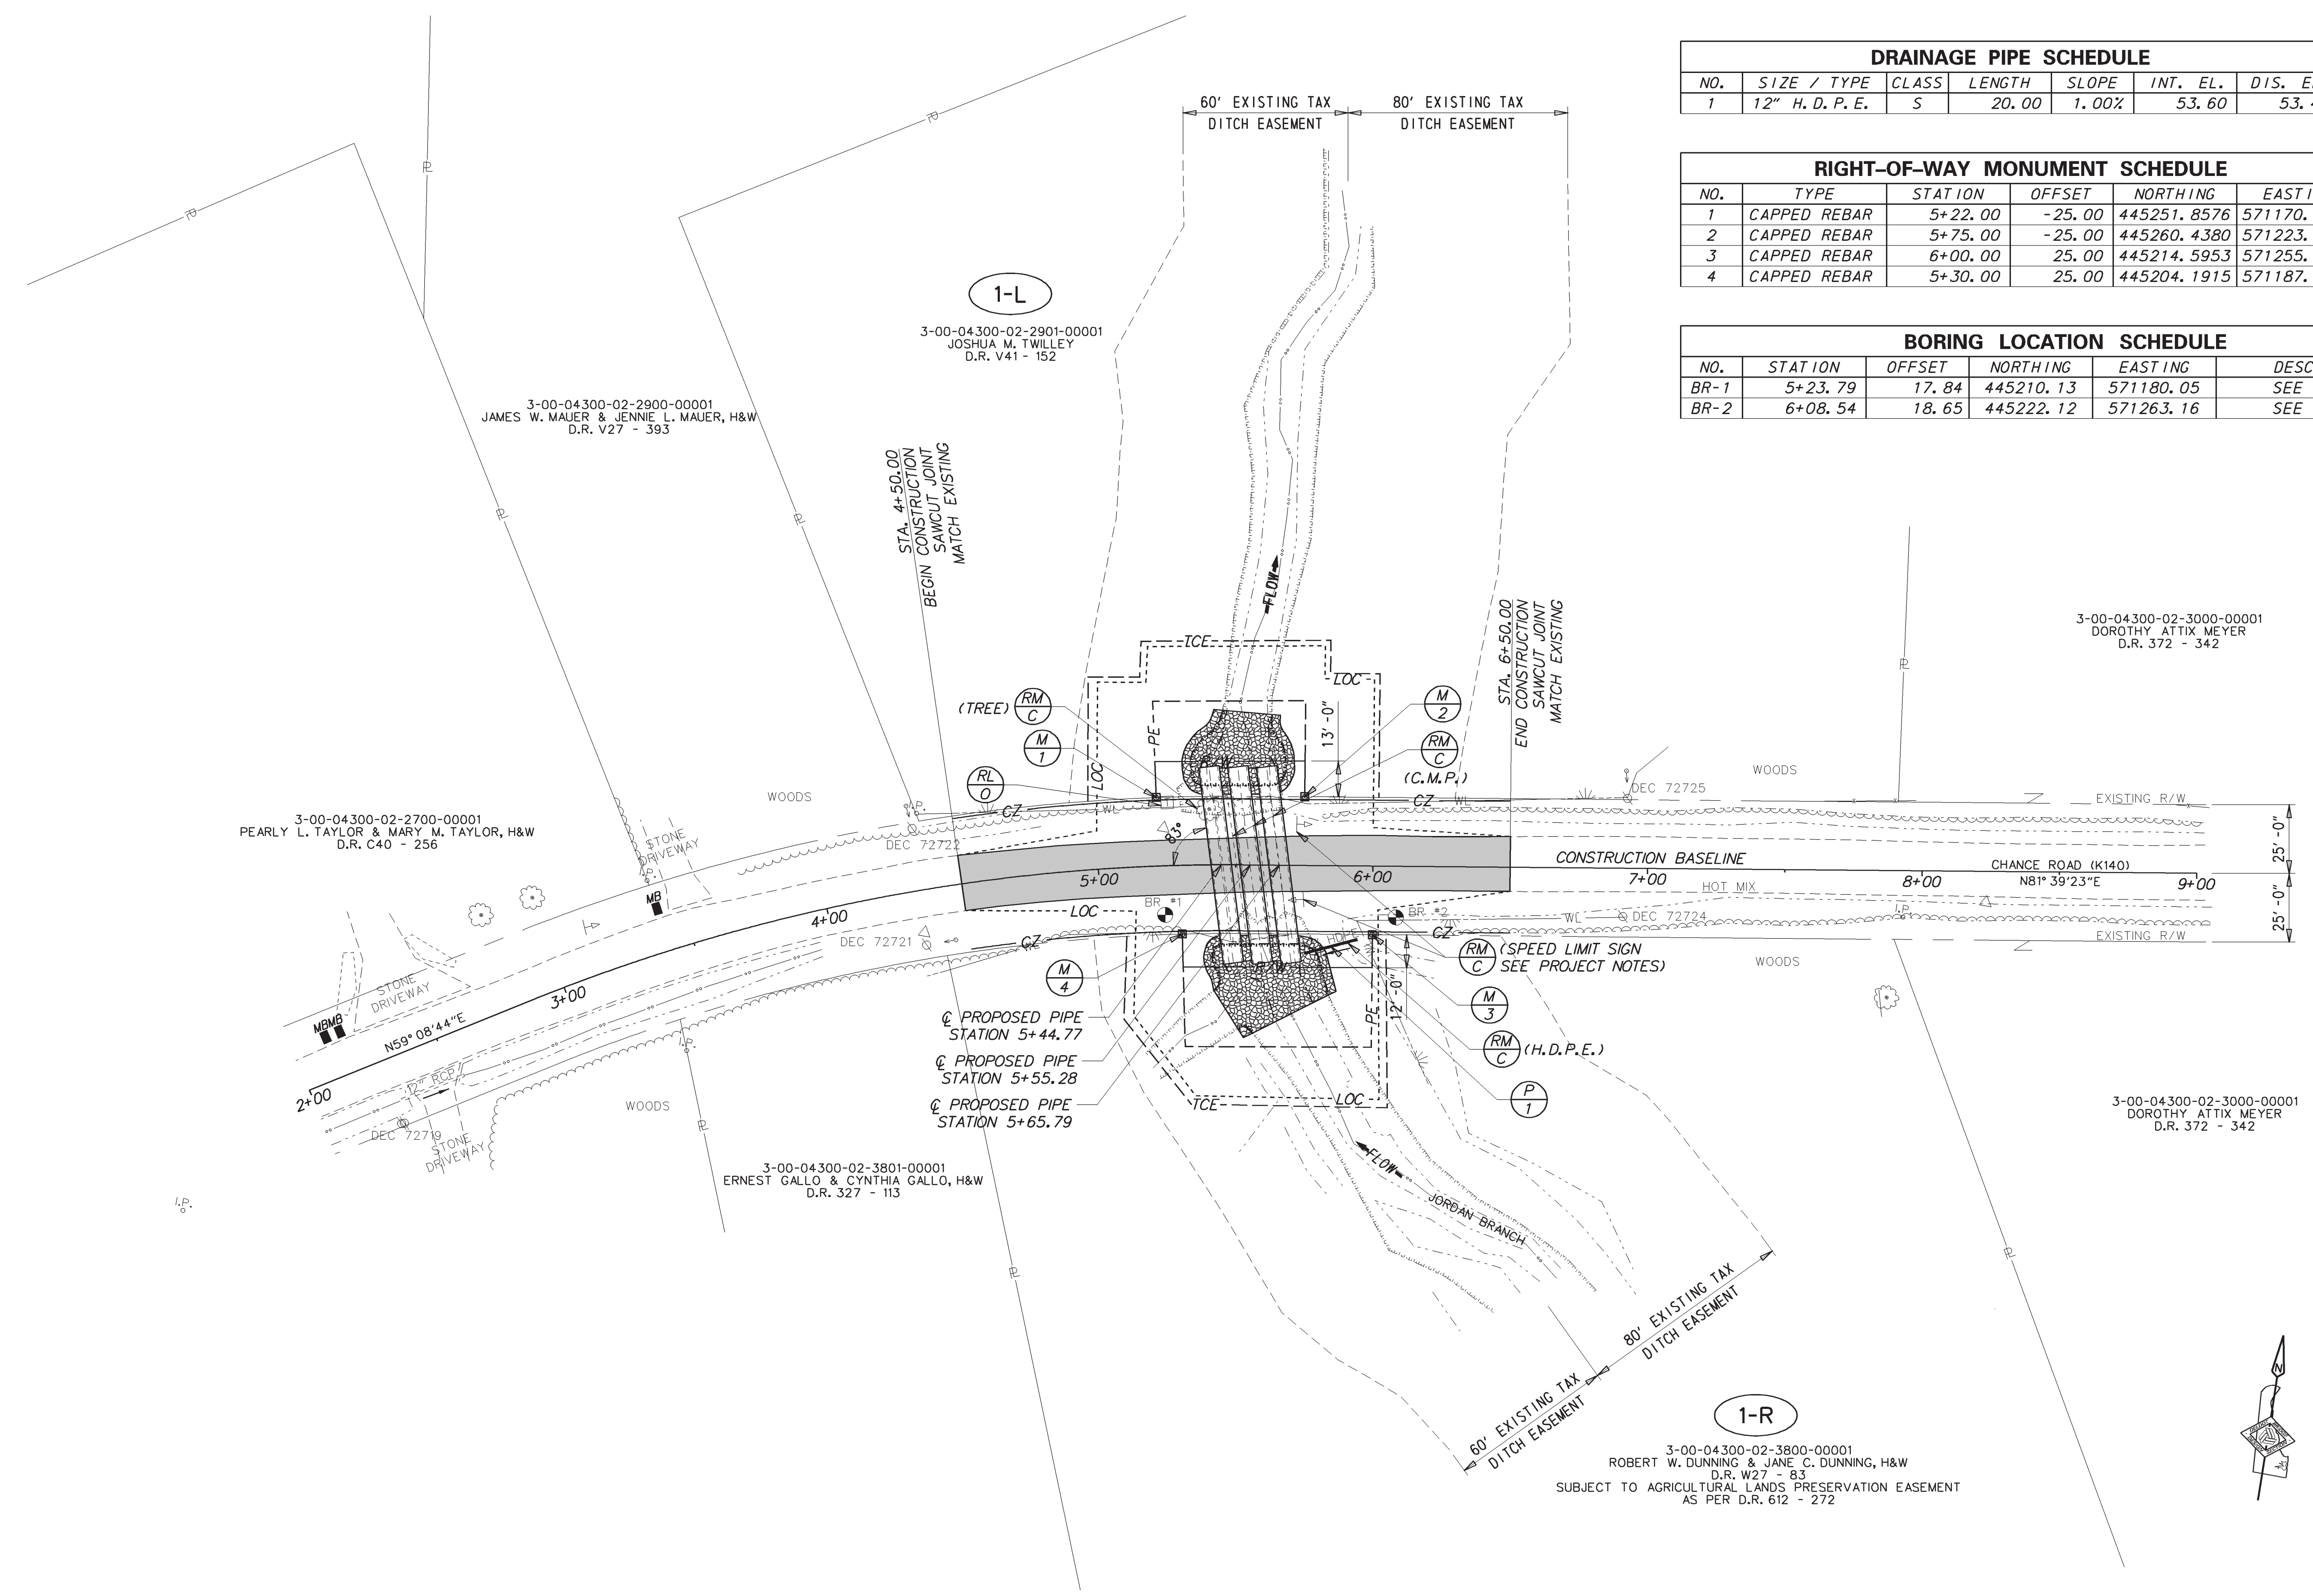

Y:\KENT\131\BRIDGE\T201207505\PLANS\2-140A\CP01.DGN