


PLAN

1" = 20' - 0"

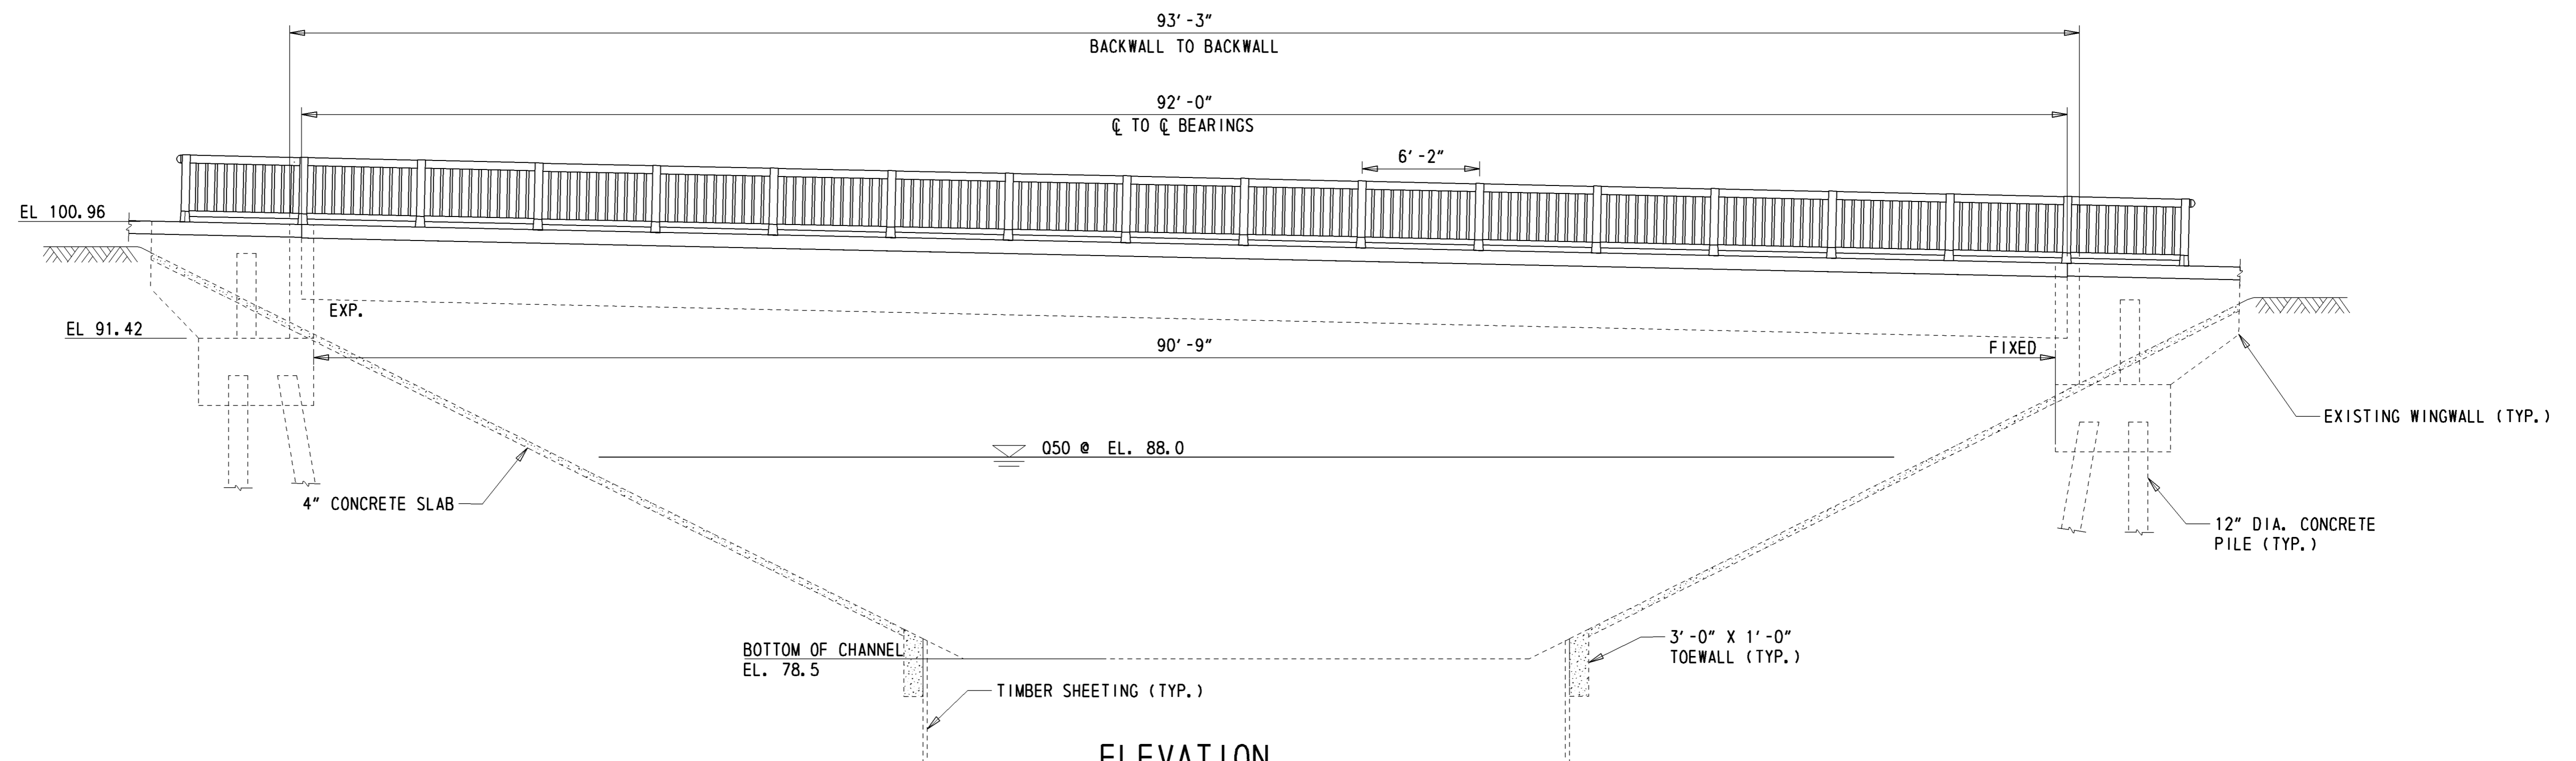

ELEVATION

1" = 5' - 0"

Y:\NEWCASTLE\318\BRIDGE\T201407402\PLANS\PE.DGN

<p>DELAWARE DEPARTMENT OF TRANSPORTATION</p>	ADDENDUMS / REVISIONS	<p>SCALE AS NOTED</p>	<p>BR 1-191 ON N318 MILLTOWN ROAD OVEVR MILL CREEK</p>		CONTRACT T201407204	BRIDGE NO. 1-191	<p>BRIDGE PLAN AND ELEVATION</p>	SHEET NO. 8
					COUNTY NEW CASTLE	DESIGNED BY: PFE		TOTAL SHTS. 17
						CHECKED BY: EM		