


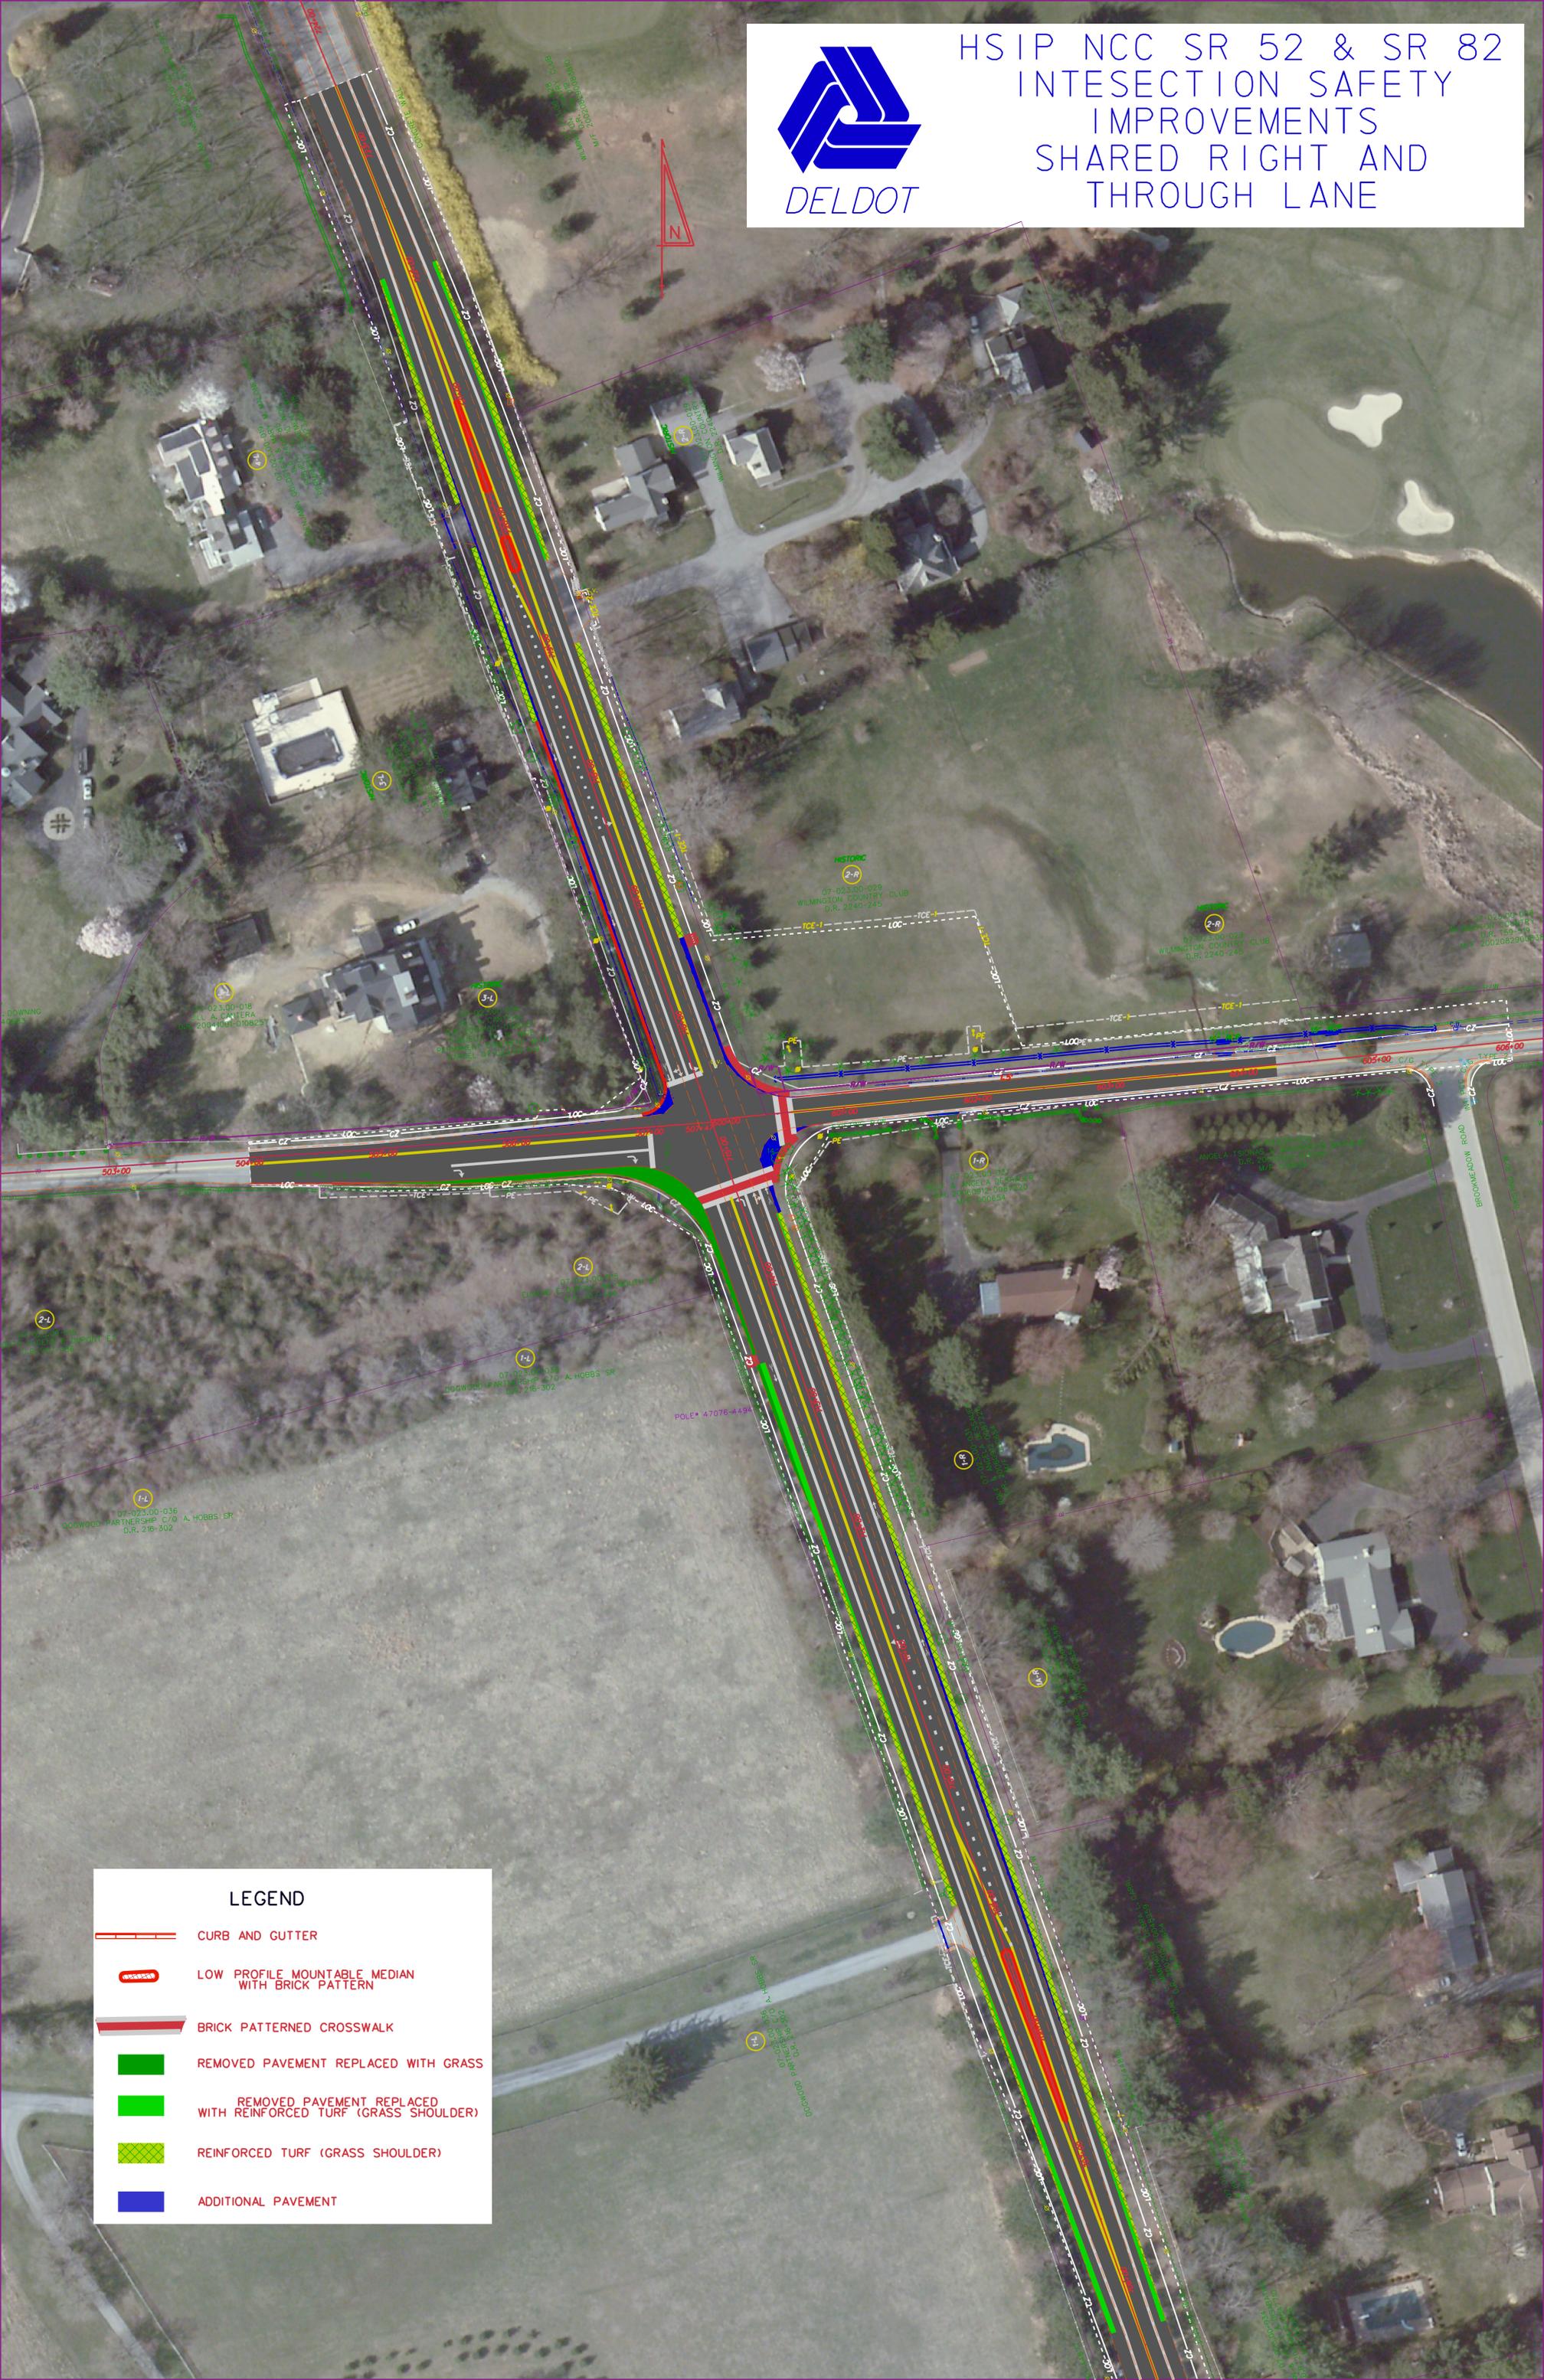

HSIP NCC SR 52 & SR 82 INTERSECTION SAFETY IMPROVEMENTS SHARED RIGHT AND THROUGH LANE



LEGEND

-  CURB AND GUTTER
-  LOW PROFILE MOUNTABLE MEDIAN WITH BRICK PATTERN
-  BRICK PATTERNED CROSSWALK
-  REMOVED PAVEMENT REPLACED WITH GRASS
-  REMOVED PAVEMENT REPLACED WITH REINFORCED TURF (GRASS SHOULDER)
-  REINFORCED TURF (GRASS SHOULDER)
-  ADDITIONAL PAVEMENT