




US 9 WEST

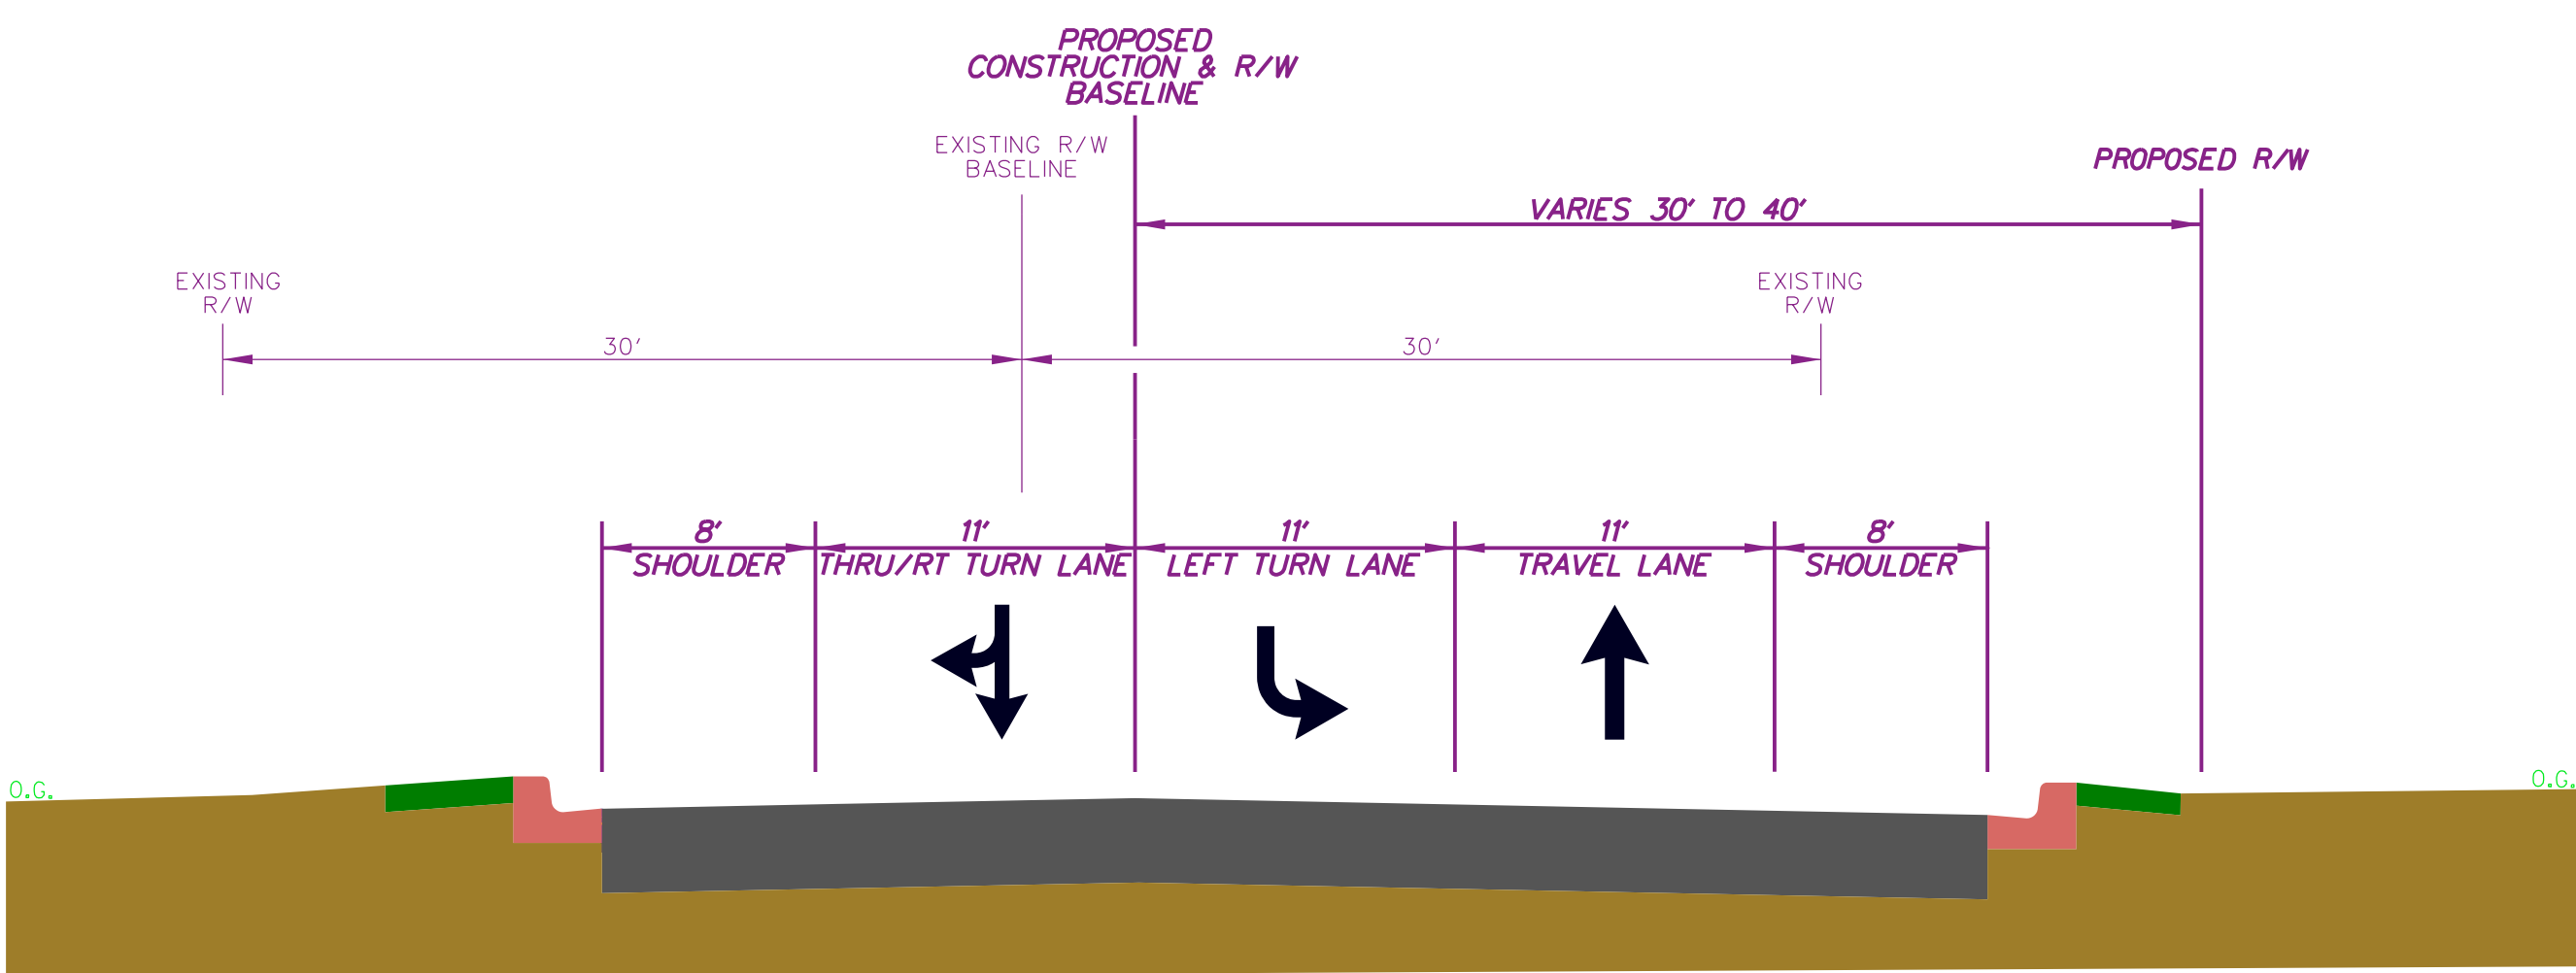

SR 5 NORTH

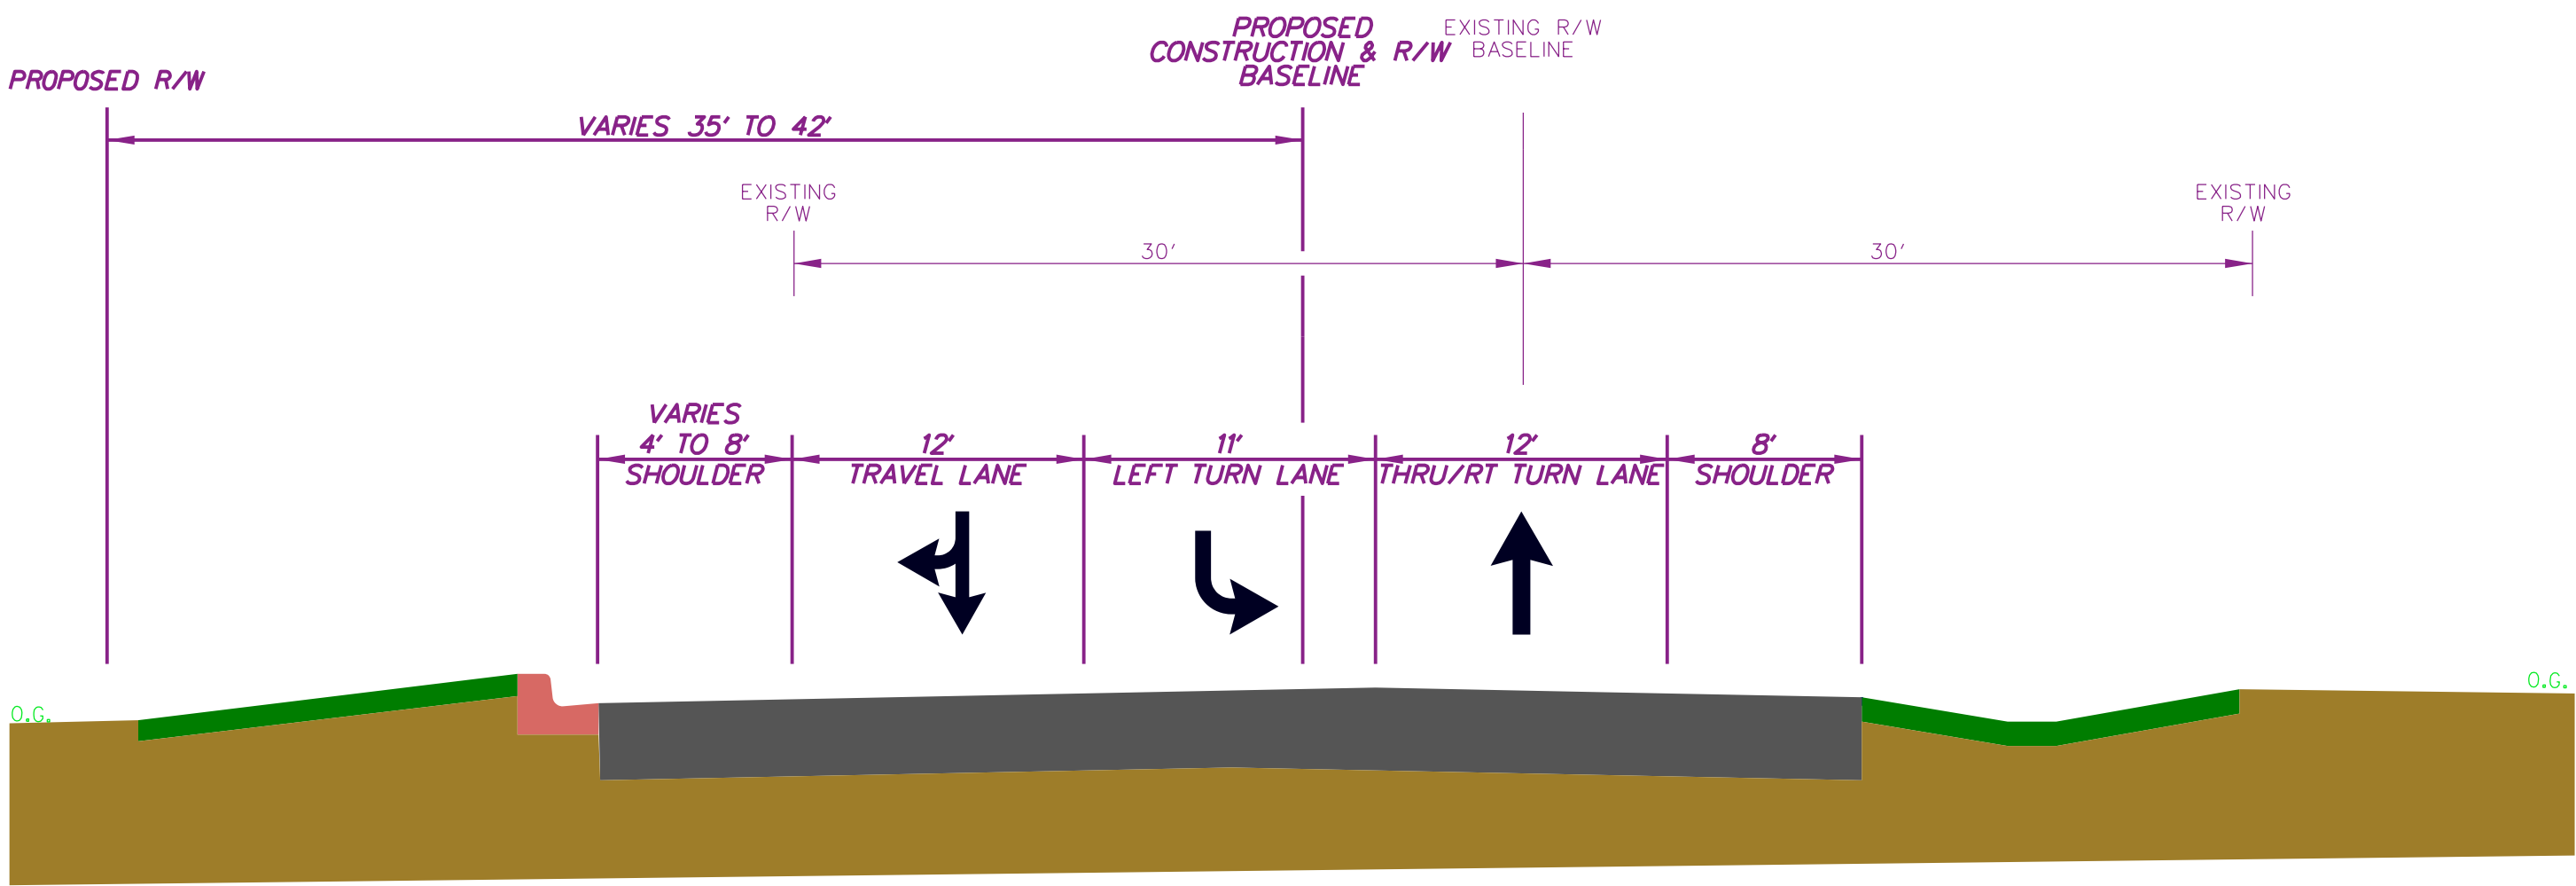

US 9 EAST

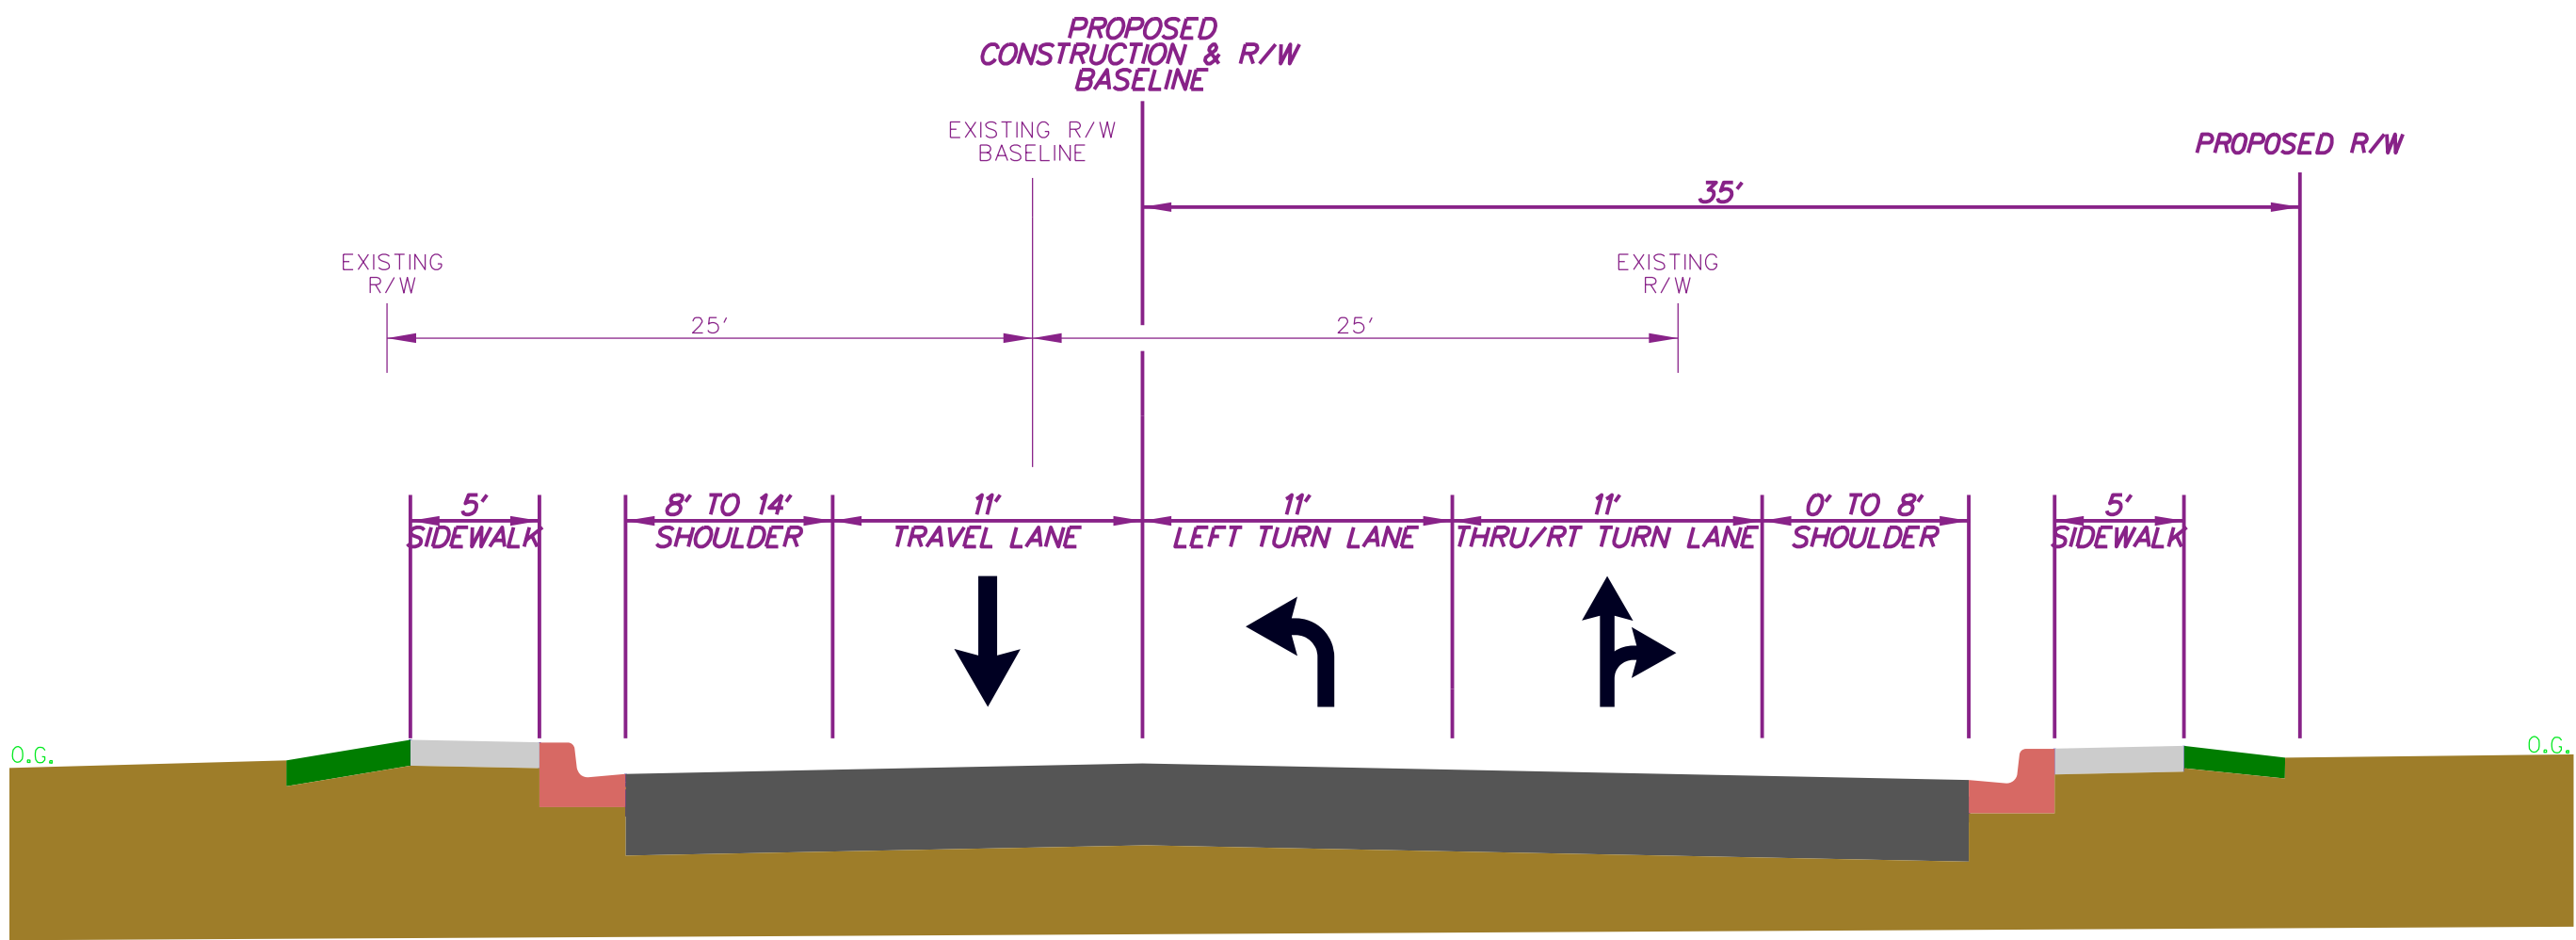

SR 5 SOUTH

Y:\SUSSEX\018\ROAD\T201100901\WORKSHOP\REVISED PLANS\T.S.DGN