





TYPICAL SECTIONS

N427 CEDAR LANE ROAD, MARL PIT ROAD TO BOYDS CORNER ROAD

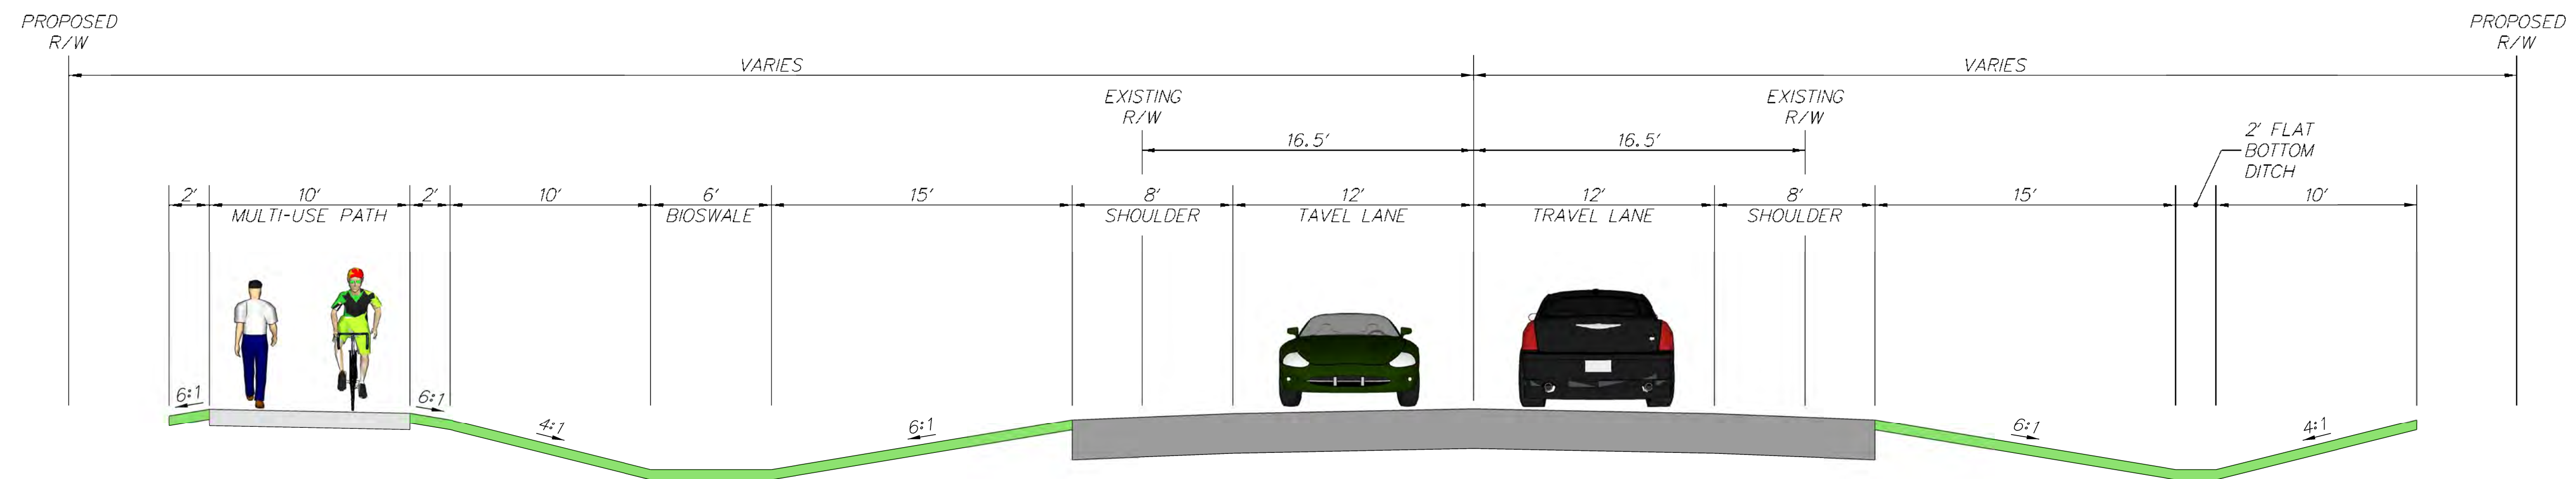

OPEN DRAINAGE SECTION

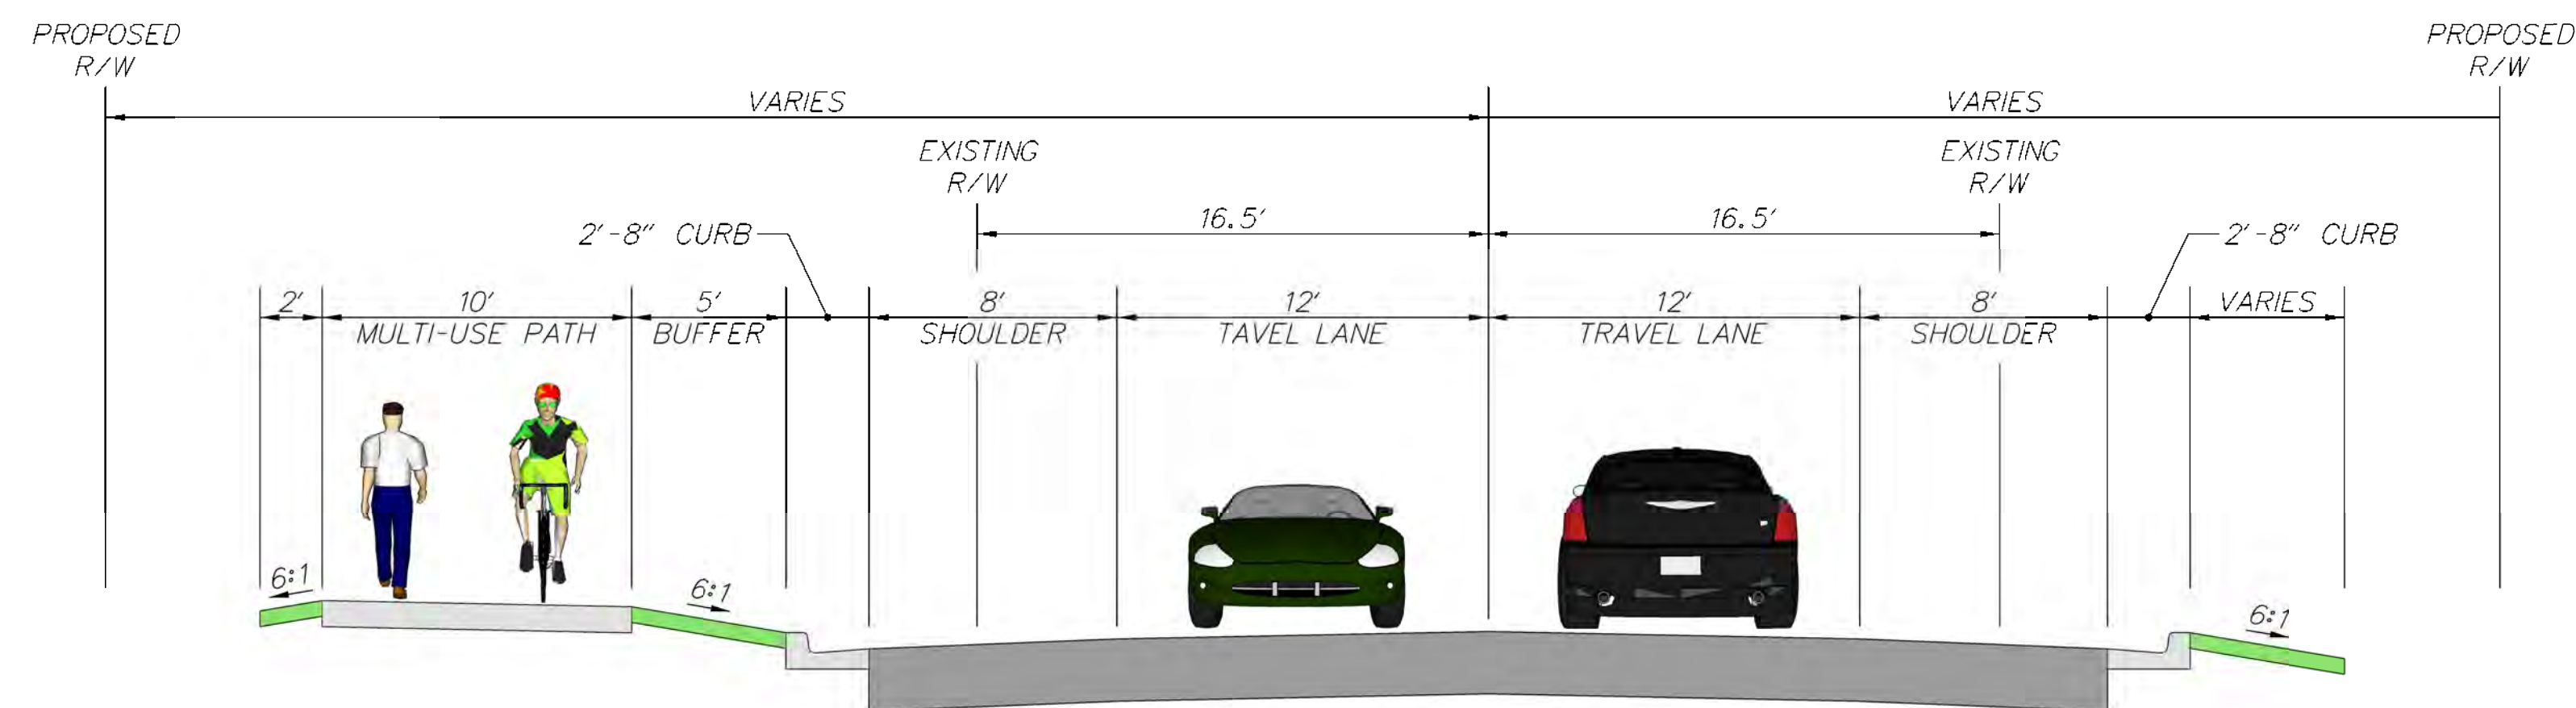

CLOSED DRAINAGE SECTION