

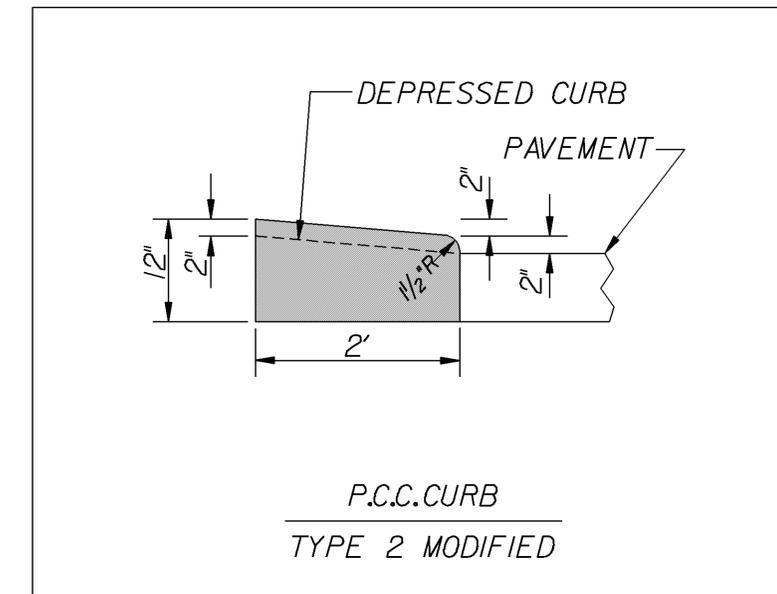


NOTE: THE USE OF UNDERDRAIN IS REQUIRED FOR LOCATIONS IN WHICH THE CENTER ISLAND IS PERVIOUS.

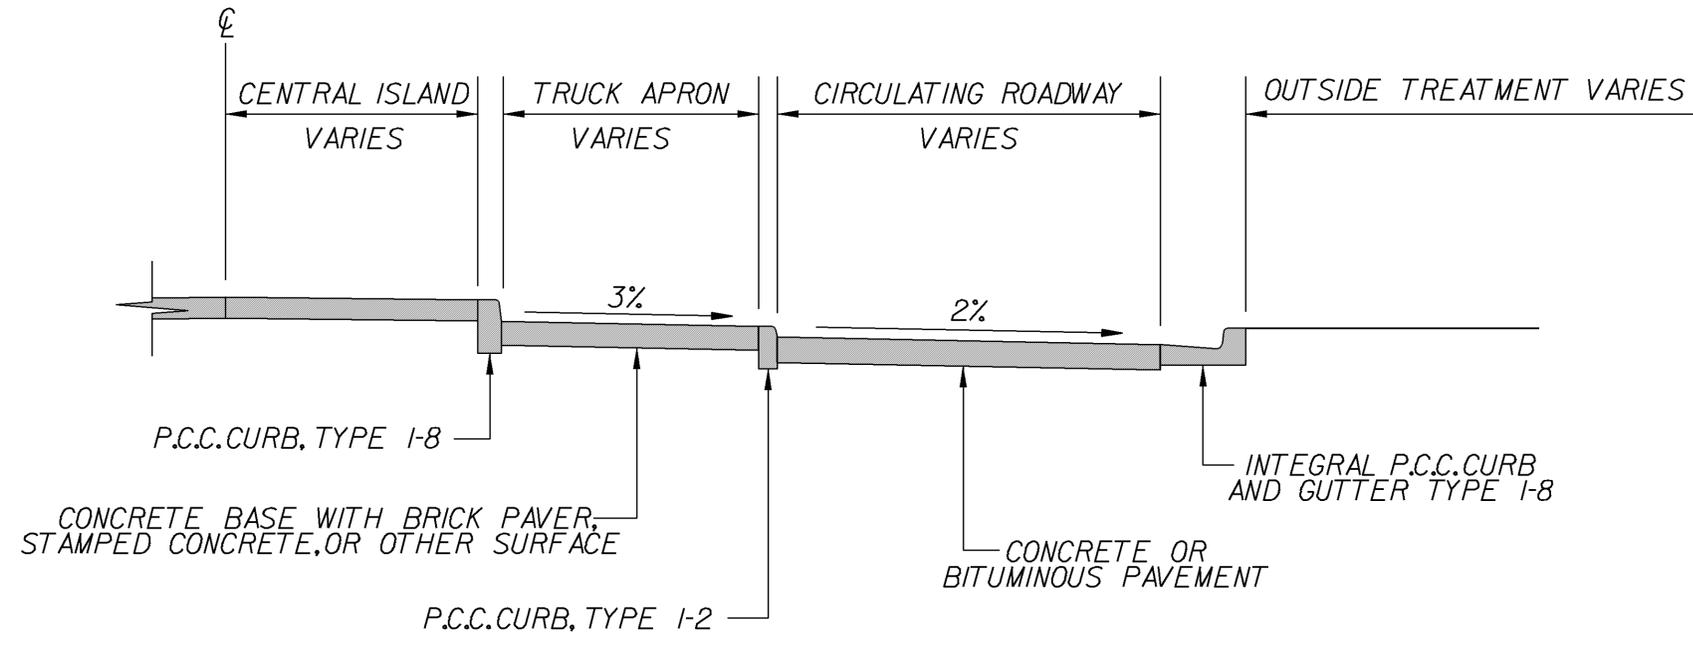

**TYPICAL SECTION - ROUNDABOUT CIRCULATING ROADWAY**

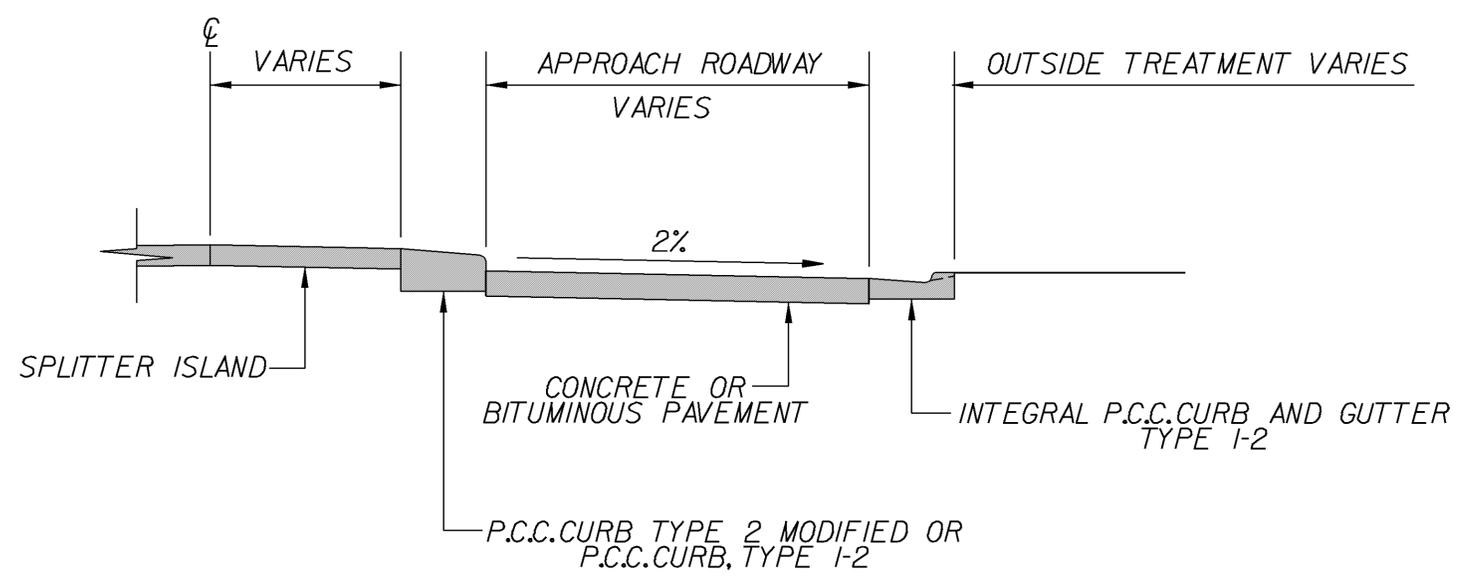

**TYPICAL SECTION - ROUNDABOUT APPROACH**